


BLOCK/SITE PLAN  
 AREA 90m x 90m  
 SCALE 1:500 on A4  
 CENTRE COORDINATES: 327709, 304199



©Crown Copyright 2017. Licence number 100047474

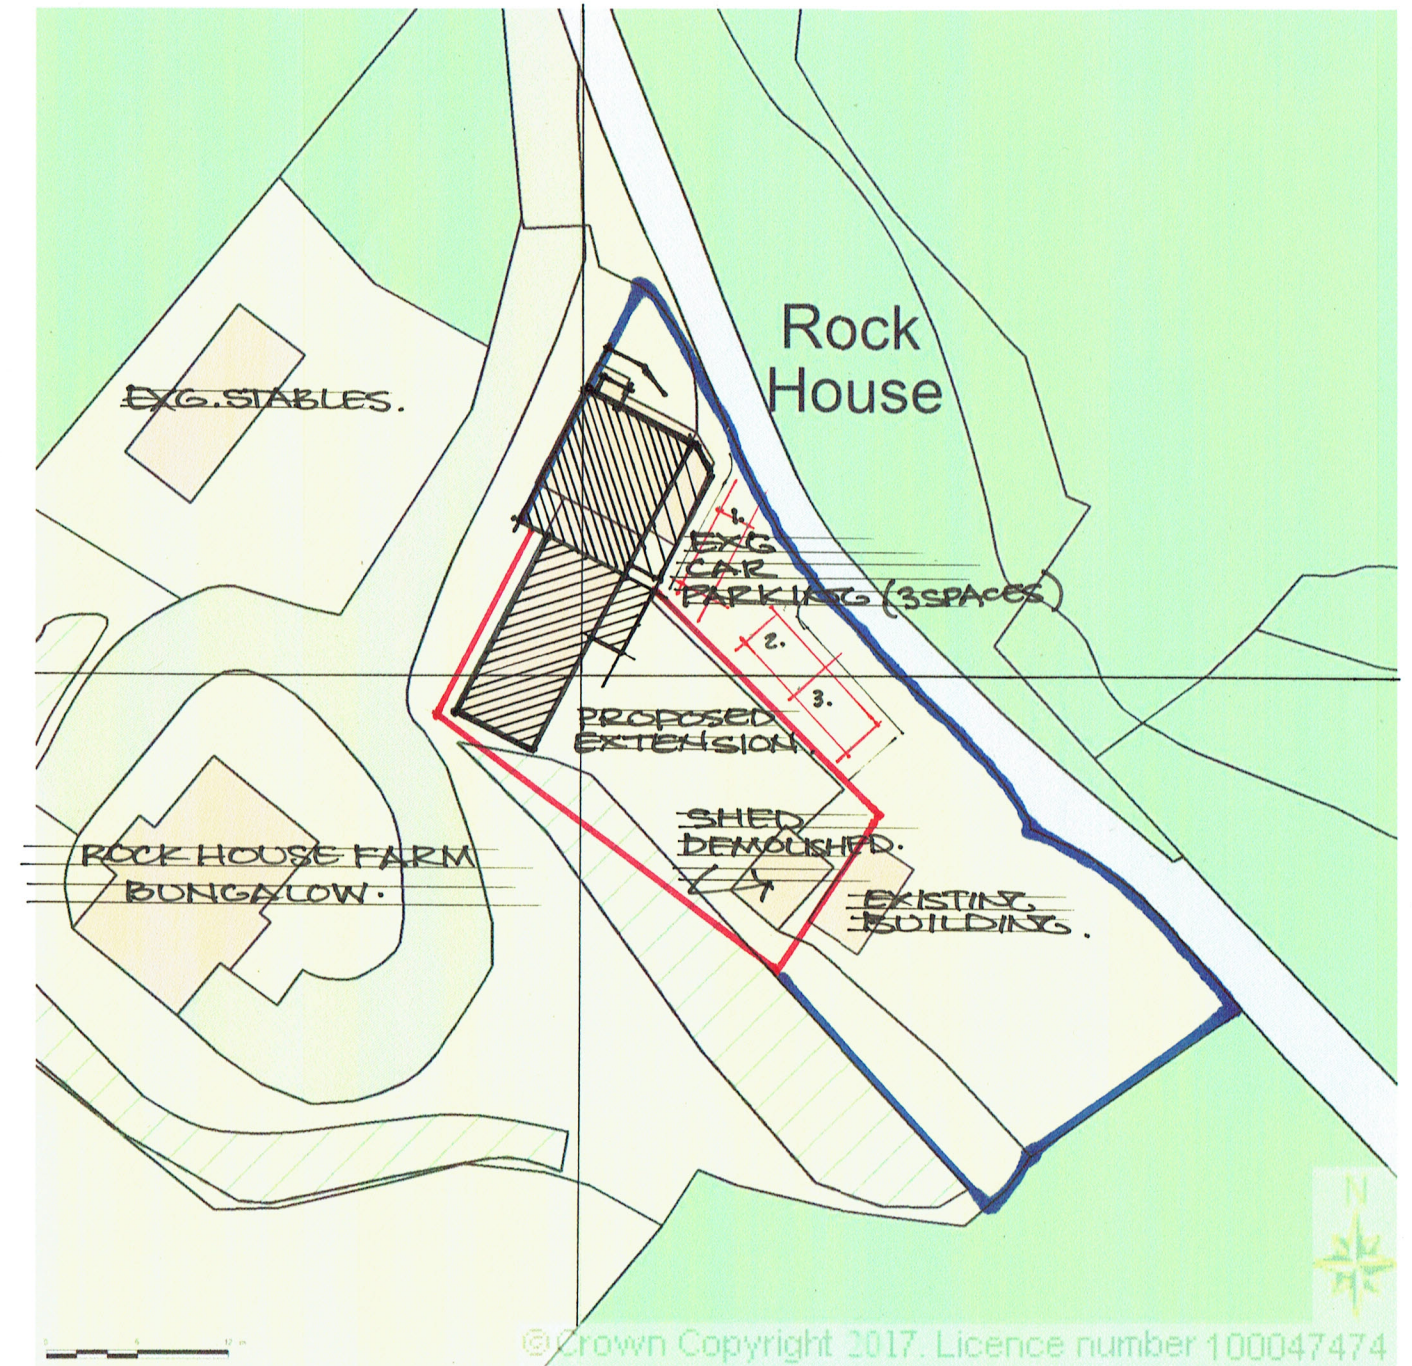

Supplied by Streetwise Maps Ltd  
 www.streetwise.net  
 Licence No: 100047474  
 10/04/2017 13:34:38

<b>ROCK HOUSE</b>	PRG.No.	<b>02</b> · B
MR & MRS. R. DEARING	REVISION A: REDRAWN	
TRELYSTAN · LEIGHTON	18.7.18	
WELSHPOOL · SY21 8HZ	REV. B. CARSPACES.	SCALE 1:500 @ A4
	5.9.18	