
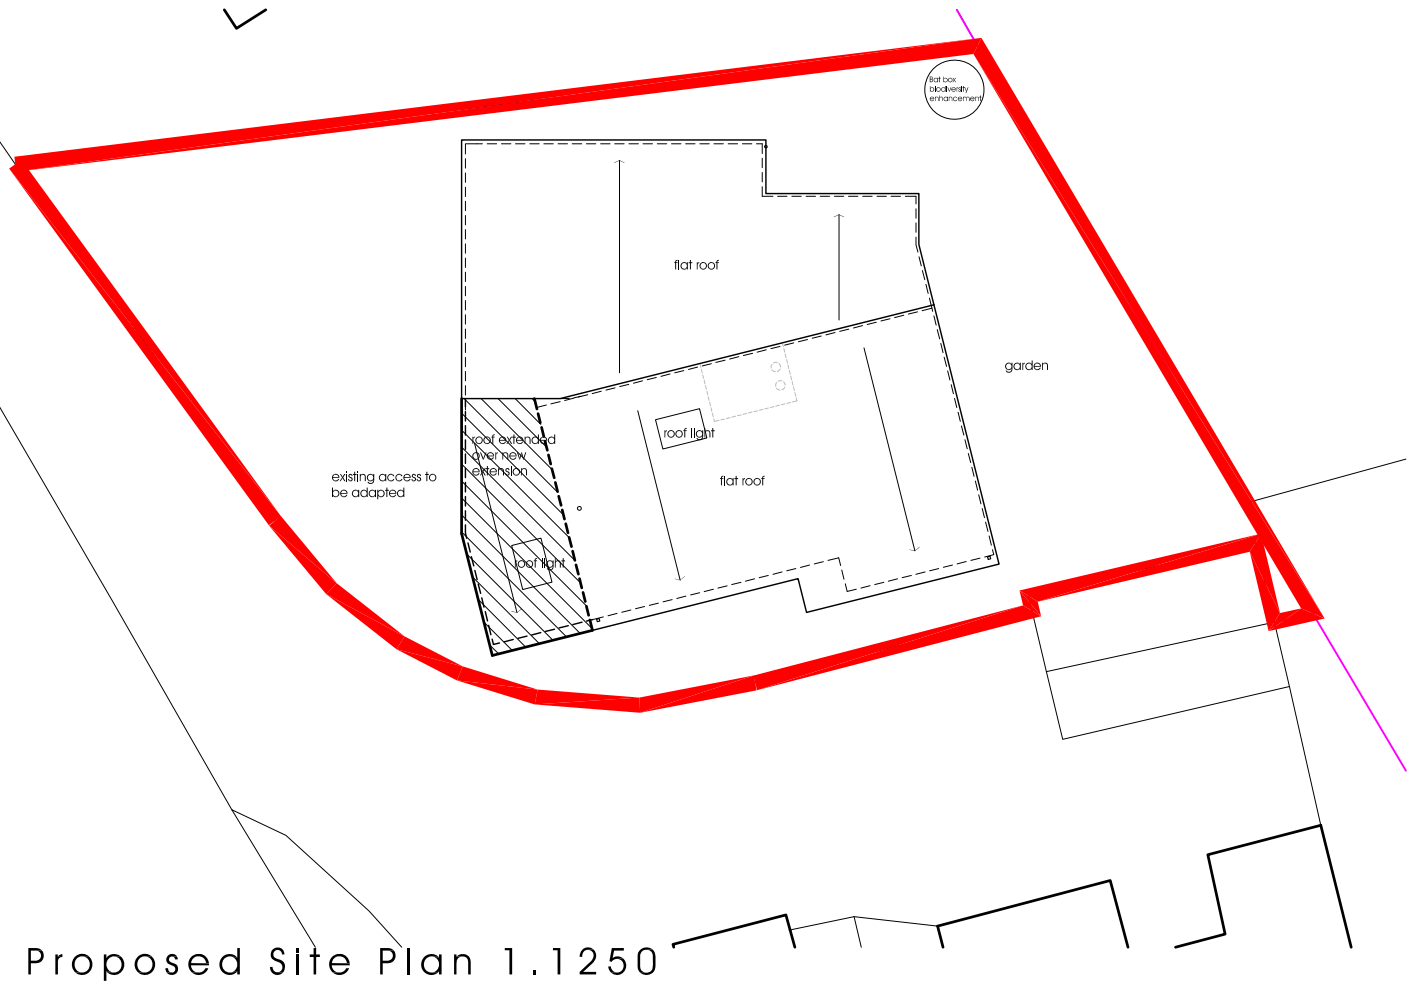


NOTES
 Do not scale. All dimensions in mm and to be checked on site.
 Copyright of the design and / or drawings remains solely with the design.
 This drawing does not form part of a contract and is subject to change or developer's alterations.

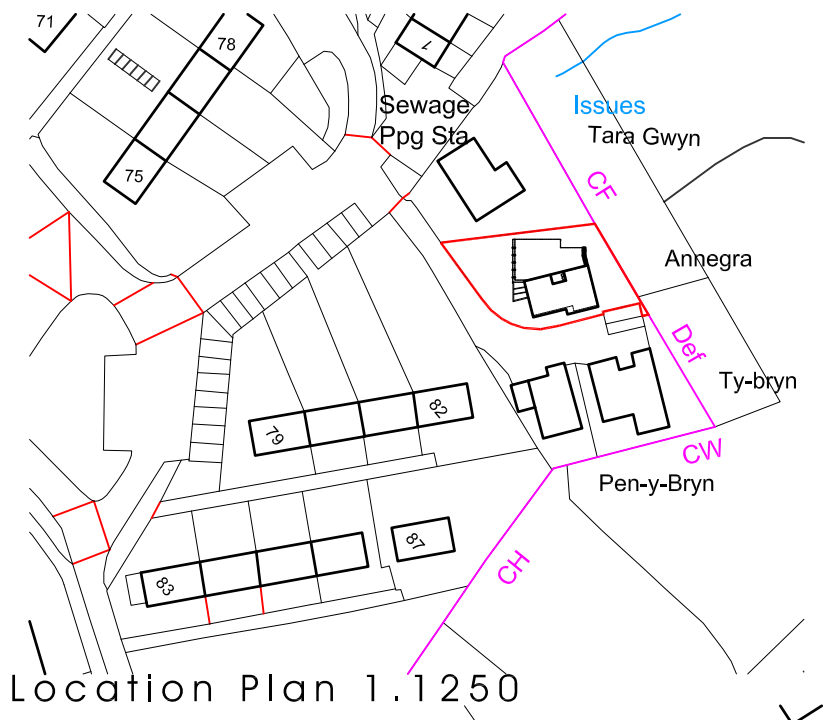

Ordnance Survey. (c) Crown Copyright 2020. All rights reserved. Licence number 100022432

rev.	description	date	by
status.	Planning		

 Unit 7, Henry Close Battlefield Enterprise Park Battlefield Shrewsbury Shropshire SY1 3TJ E: Info@ke-design.co.uk www.ke-design.co.uk T: 01743 298080	The Studio, 3 William Felton Mews Salop Road, Oswestry Shropshire SY11 2RQ T: 01691 656964	client Mr & Mrs Seddon	drawing Location and Site Plan	scale 1:1250, 1:200@A3	date 04/08/2020	drawn JE
		project Annegra Borfa Green, Welshpool		drwg no 2034-MA(00)0001	rev -	