




EXISTING SITE PLAN SCALE 1 : 500

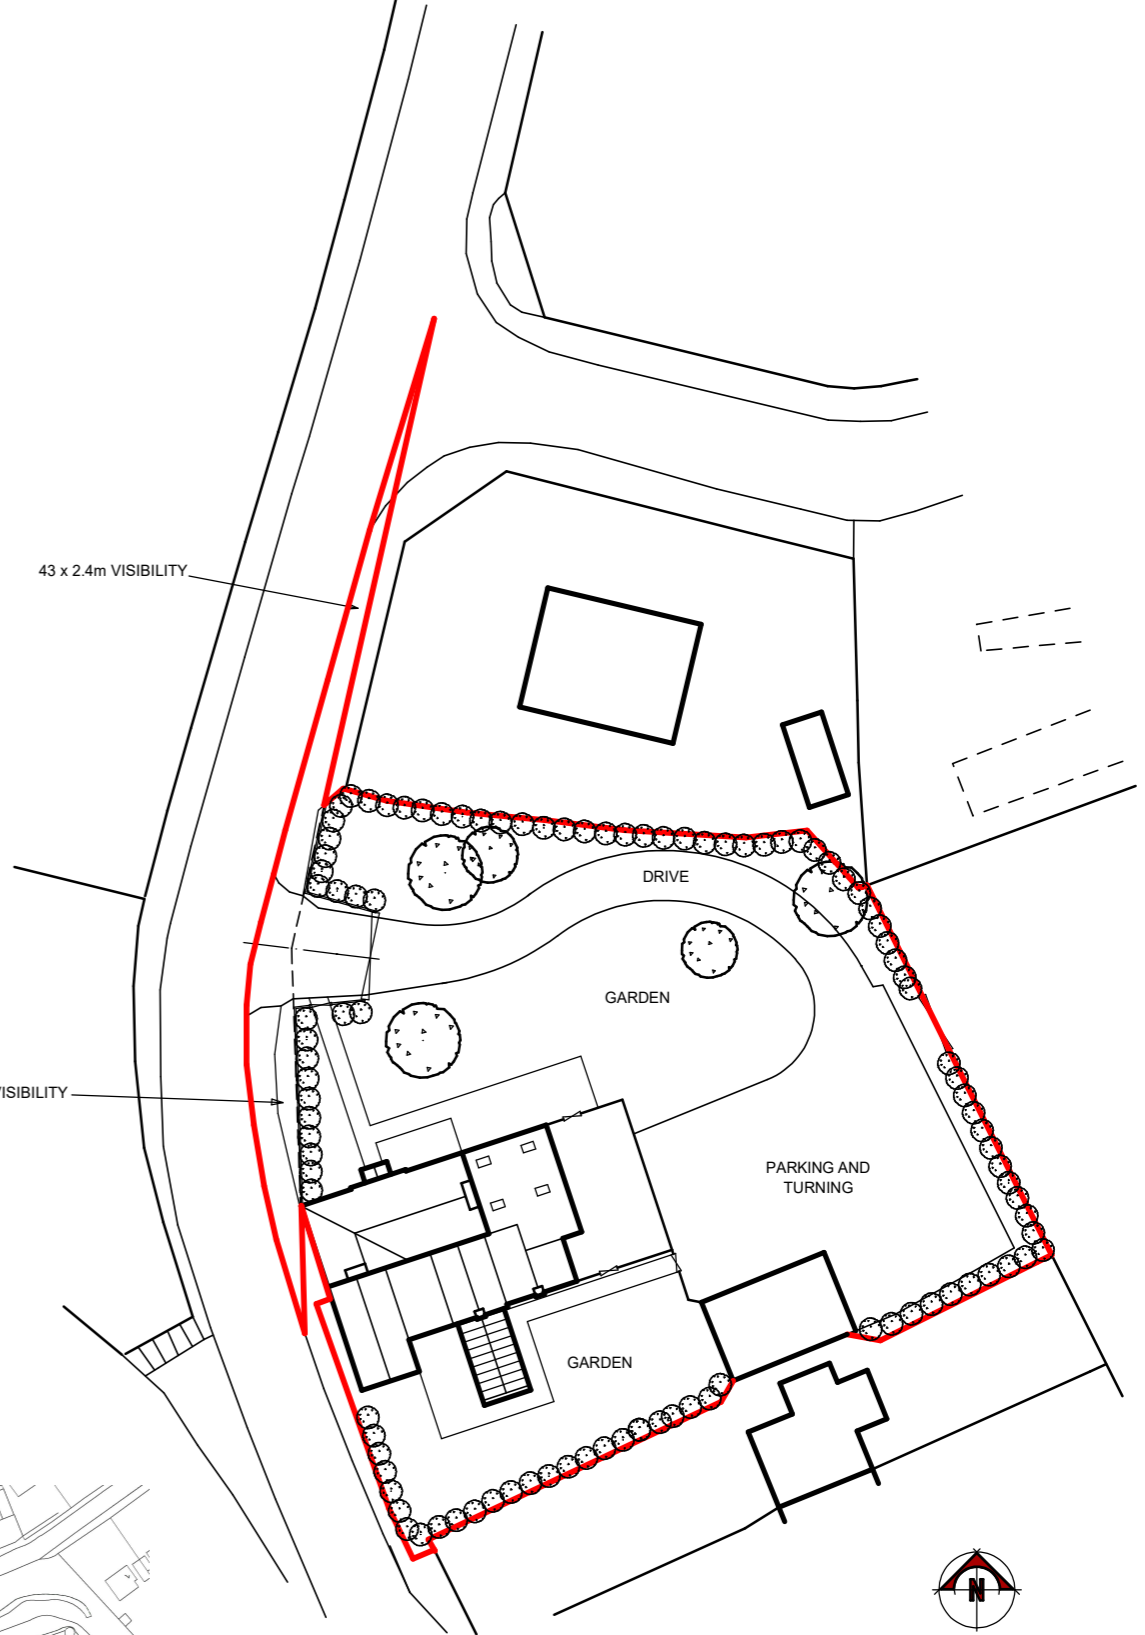

PROPOSED SITE PLAN SCALE 1 : 500

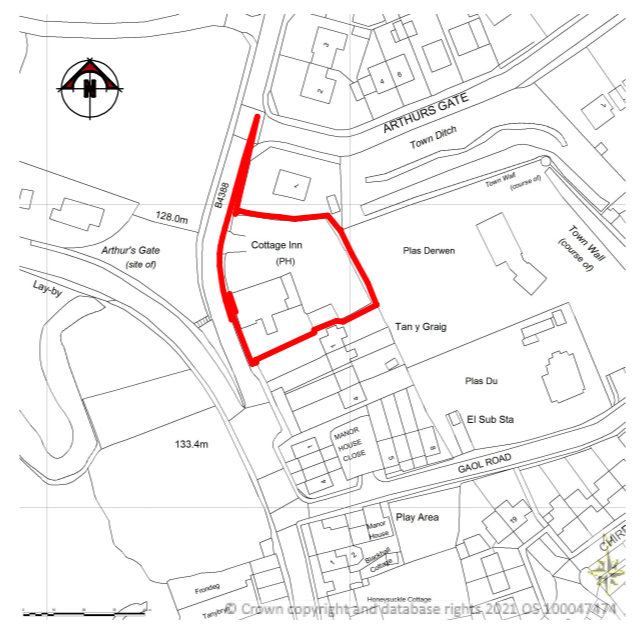

LOCATION PLAN SCALE 1 : 2500

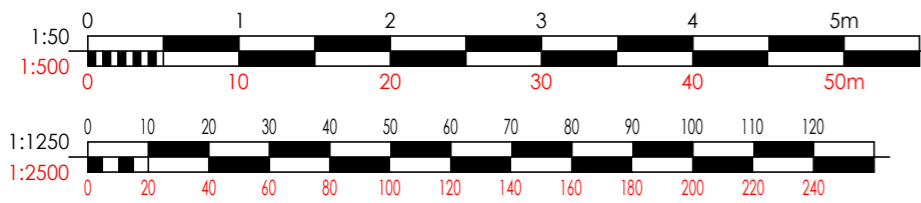

Date	Ref	Revision	Client	Project
			M D BROXTON	BREWERY VISITOR CENTRE, THE COTTAGE, MONTGOMERY
22.07.2021			Scale A5 SHOWN at A3	Subject LOCATION AND SITE PLAN EXISTING AND PROPOSED
Project - Drawing Number - Amend			Drawn MAD	
00030721 - 001 -				
CAD - COTTAGEINN_MONTGLOC_SITE				