
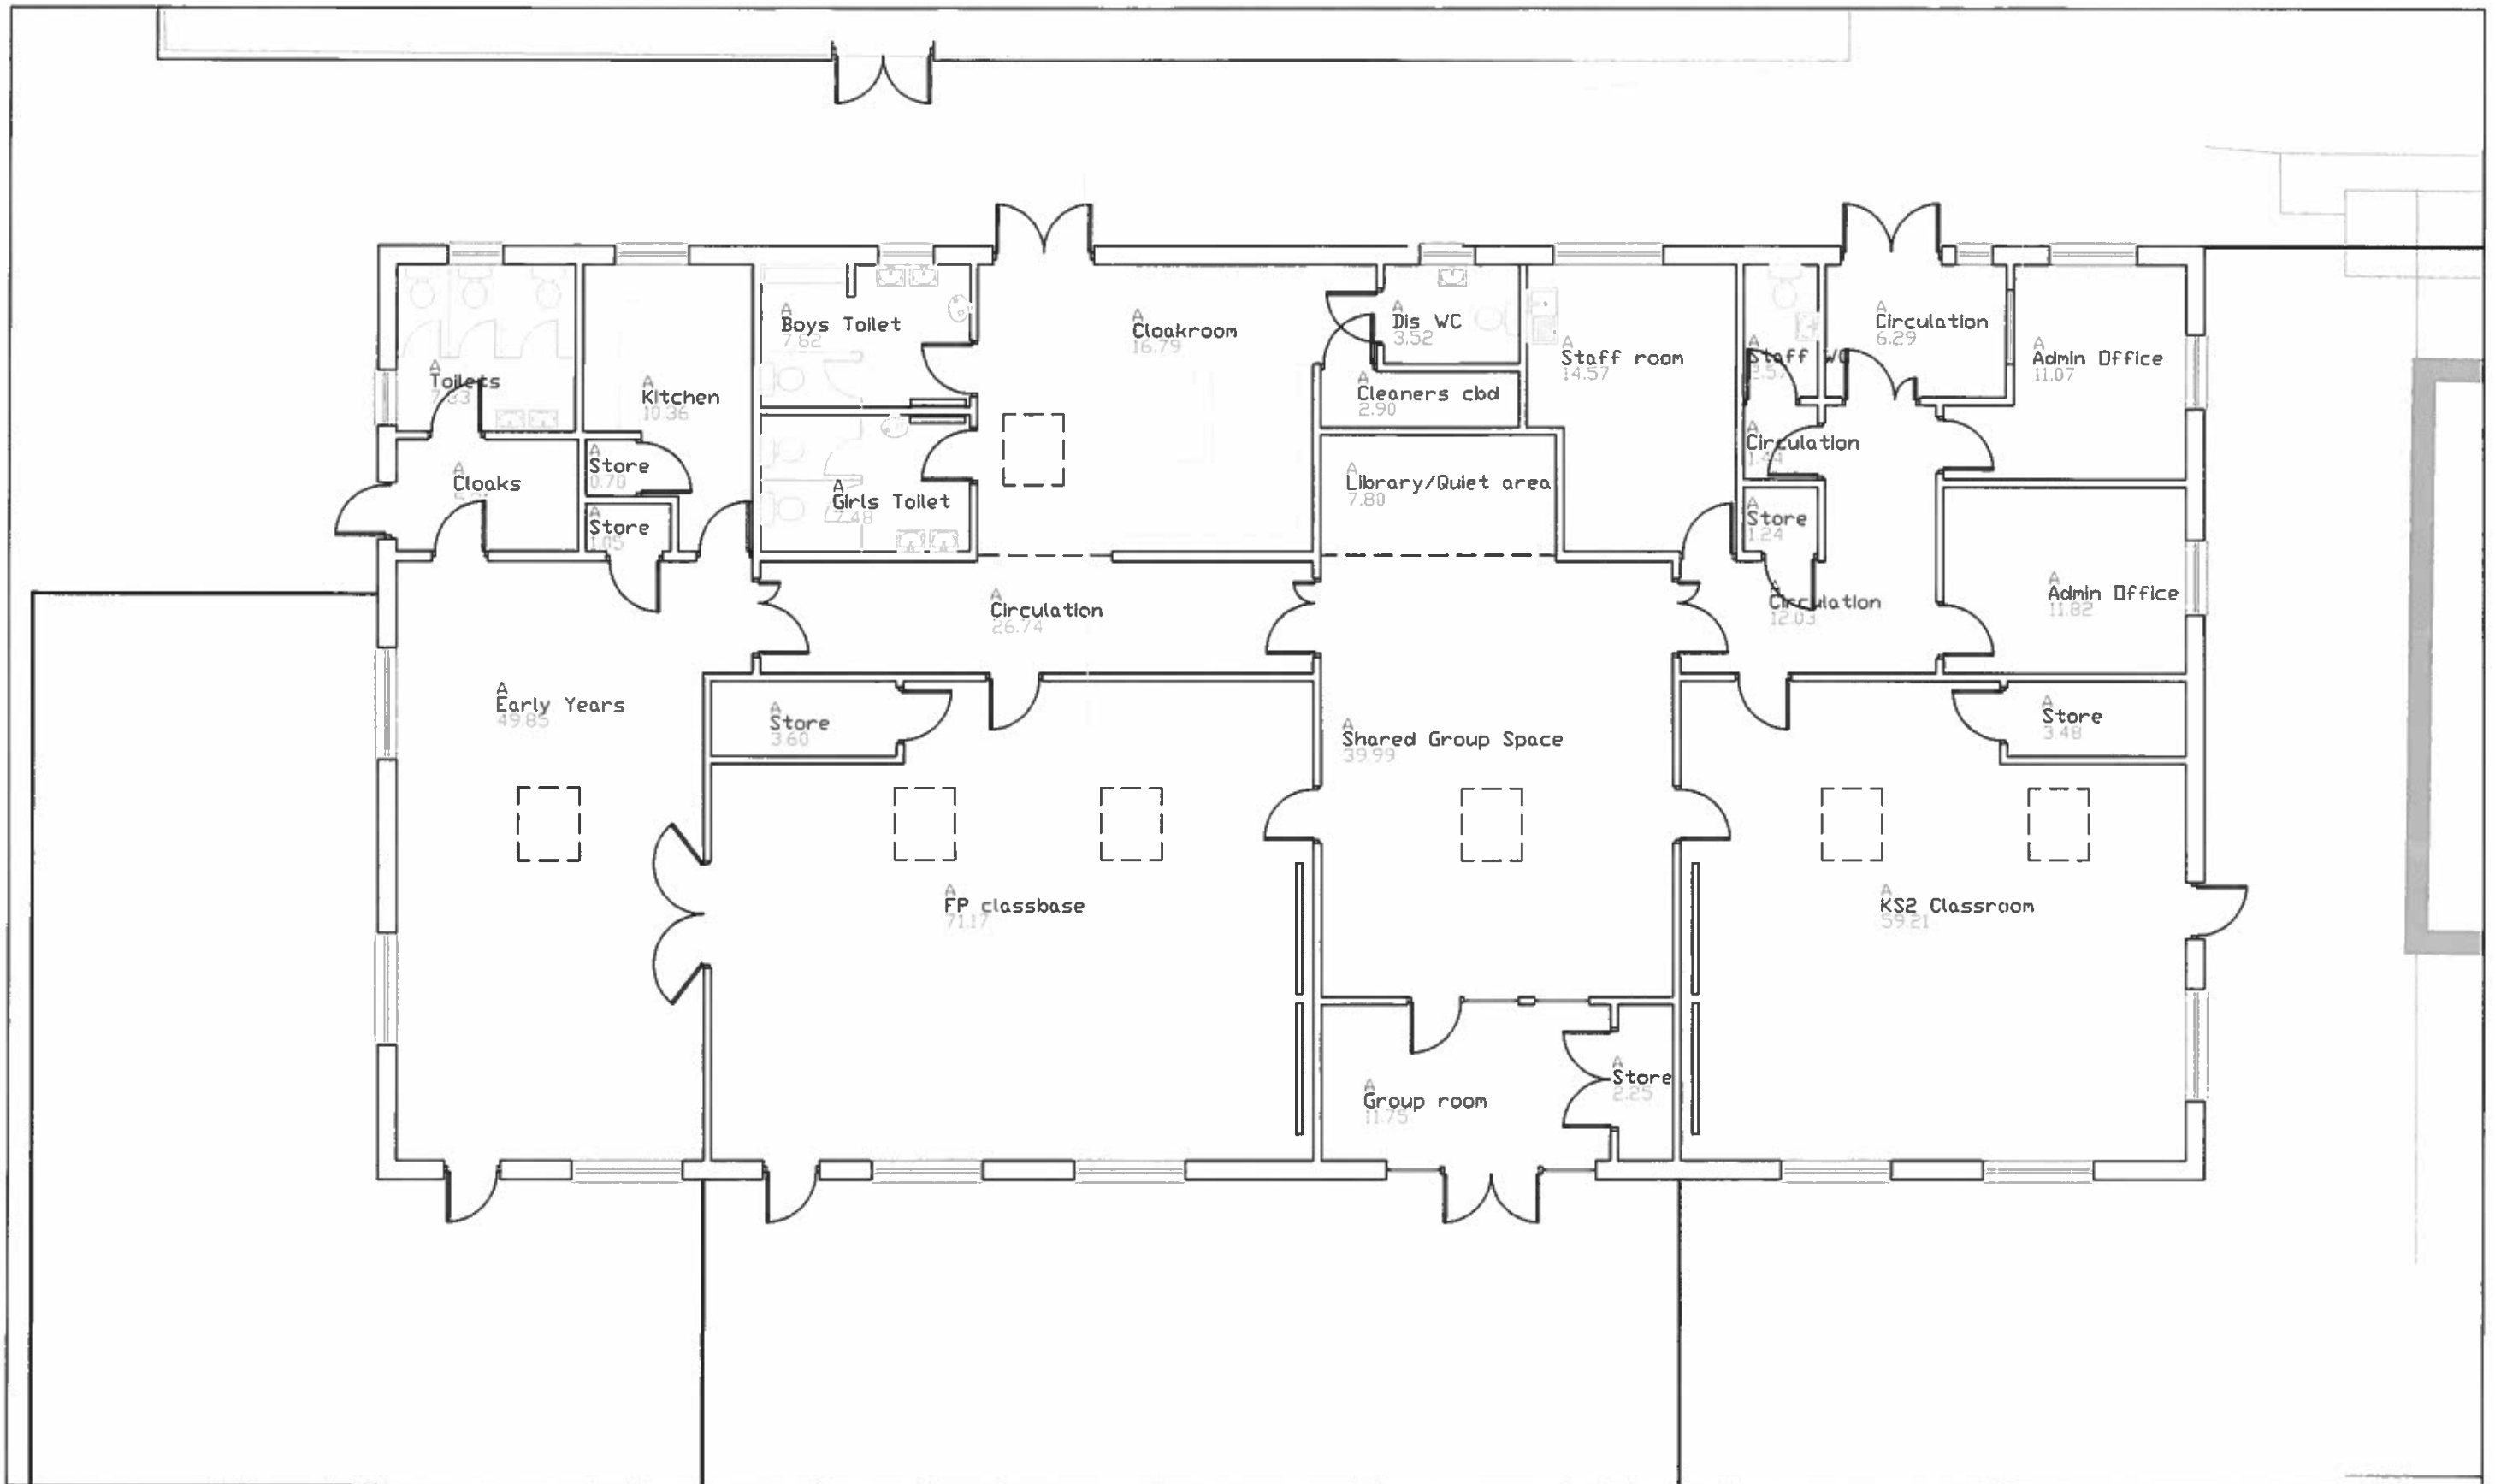


REVISIONS:		
Rev	Date	Description

NOTE:
 This drawing is not to be scaled; refer only to figured dimensions.
 All dimensions to be checked on site.
 Any discrepancies to be reported to the asset management section.

CURRENT DRAWING


Ysgol Gantwymyn	6017
Proposed Plan	Date: 17/01/2017 Drawn: A. J. Seaboy Scale: 1:100
	Powys County Council Powys County Hall, Llandrindod Wells, Powys, LD1 8LG Telephone 01597 828200 Facsimile 01597 838200
Cyngor Sir Powys Adfywio, Eldda a Chomisiynu Regeneration, Property and Commissioning	





REVISIONS:		
Rev	Date	Description

NOTE:
 This drawing is not to be scaled; refer only to figured dimensions.
 All dimensions to be checked on site.
 Any discrepancies to be reported to the asset management section.

CURRENT DRAWING

Ysgol Gynradd Carno	6011/6 Prop Plan
Proposed Plan Sketch H	Date 13/01/2017 Drawn A.J. Bebb Scale 1:100
 Powys	Powys County Council Powys County Hall, Llanfihangel Wells, Powys, LD1 8LG Telephone 01507 828000 Facsimile 01507 828200 Cyngor Sir Powys
	Adfywio, Elddo a Chorislynu Regeneration, Property and Commissioning ..\Copyright\Final_logo_sizing.jpg

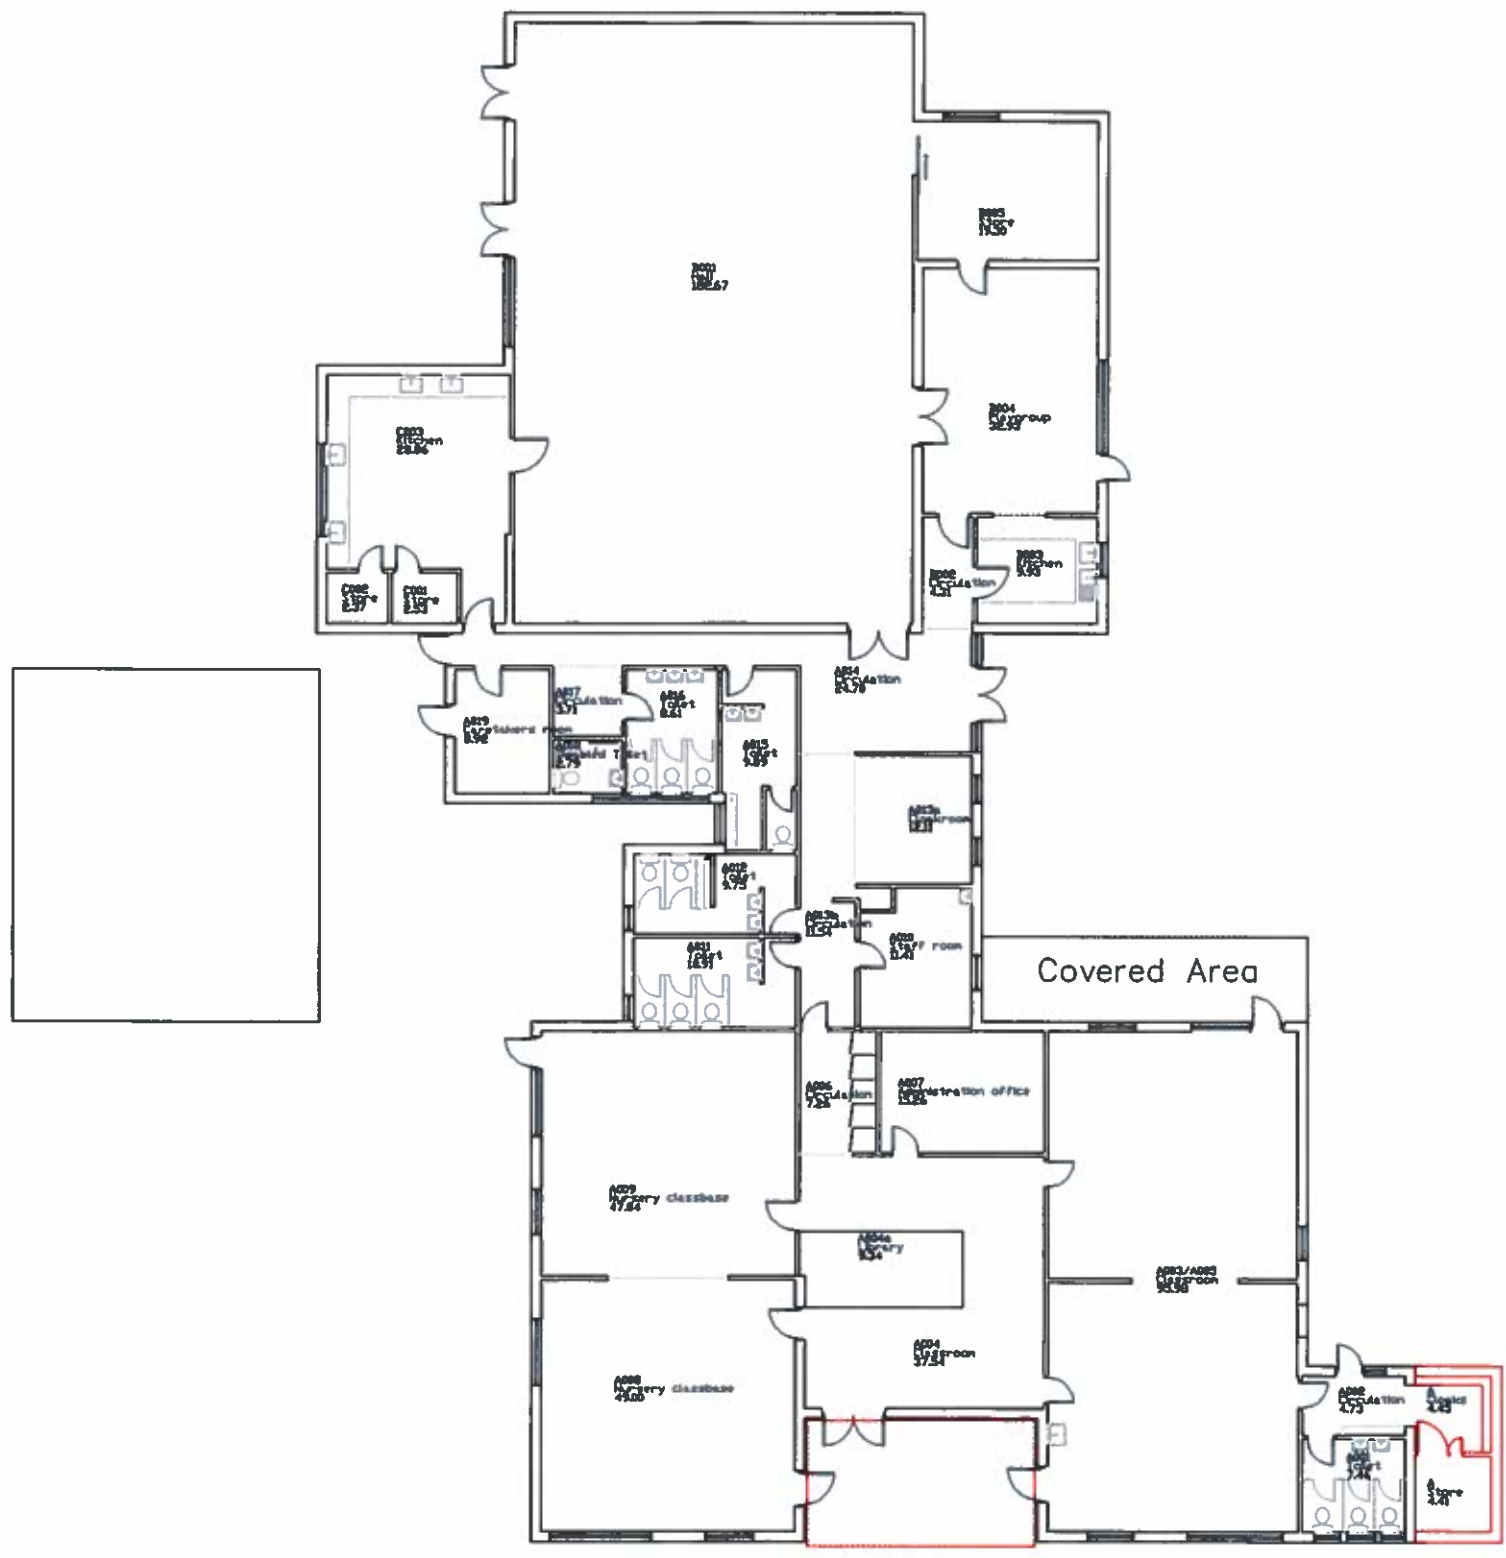

R E V I S I O N S:			Ysgol Llanbrynmair		6036
Rev	Date	Description	CURRENT DRAWING		Date 15/02/2017 Drawn A. Jones Scale 1:200
			NOTE: This drawing is not to be scaled; refer only to figured dimensions. All dimensions to be checked on site. Any discrepancies to be reported to the asset management section.		 Powys Powys County Council Powys County Hall, Llanidloes, Powys, LD1 3LG Telephone 01587 826220 Facsimile 01587 826220 Cyngor Sir Powys Adfywio, Elddo a Chomislynu Regeneration, Property and Commissioning ..\Copyright\Final_logo_Sizing.jpg