



New road signage from A483 1:500

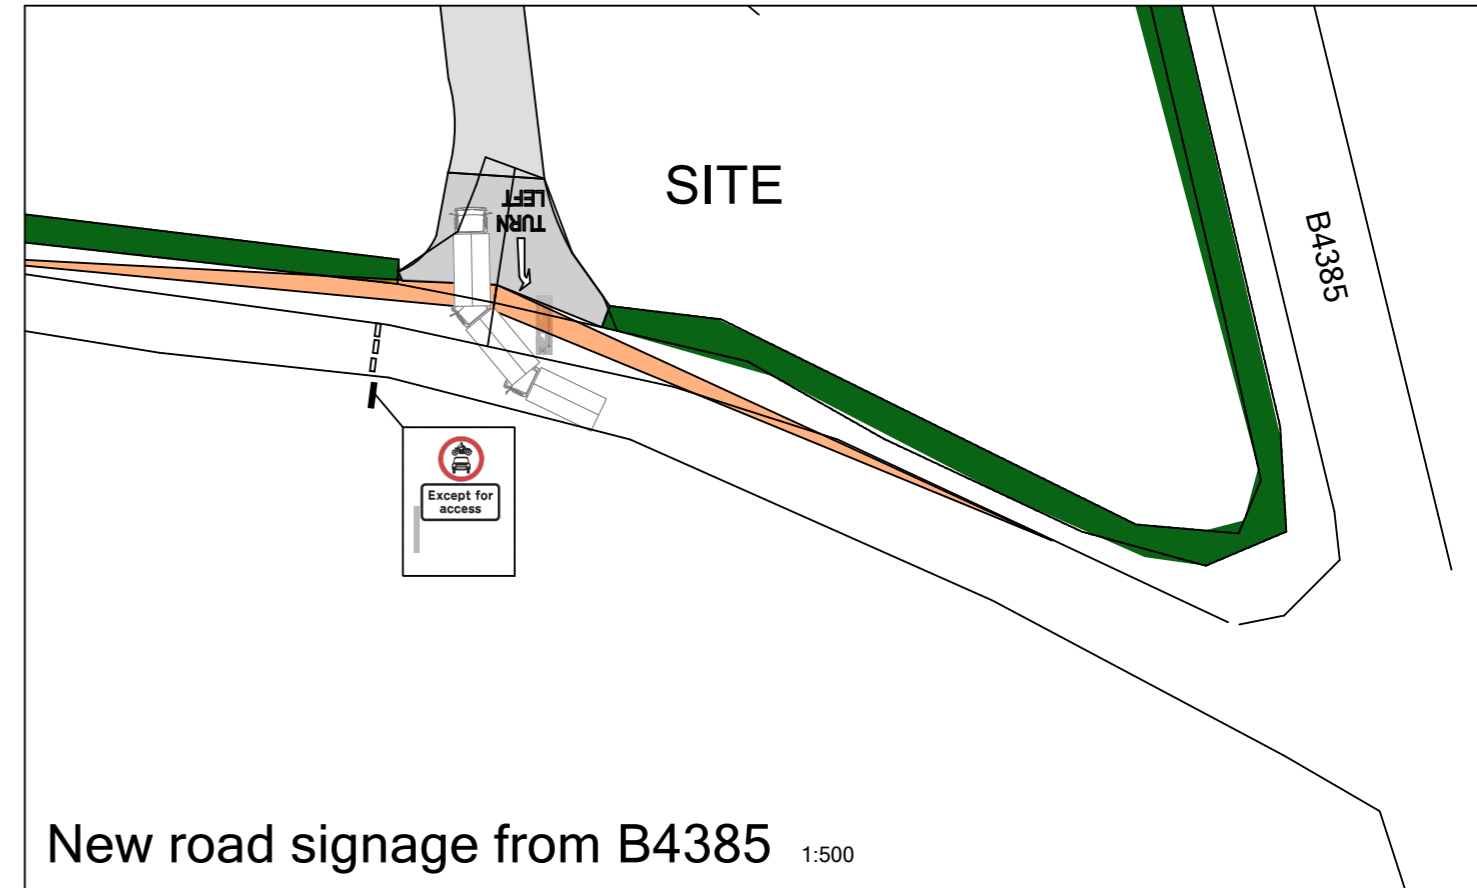

New road signage from B4385 1:500

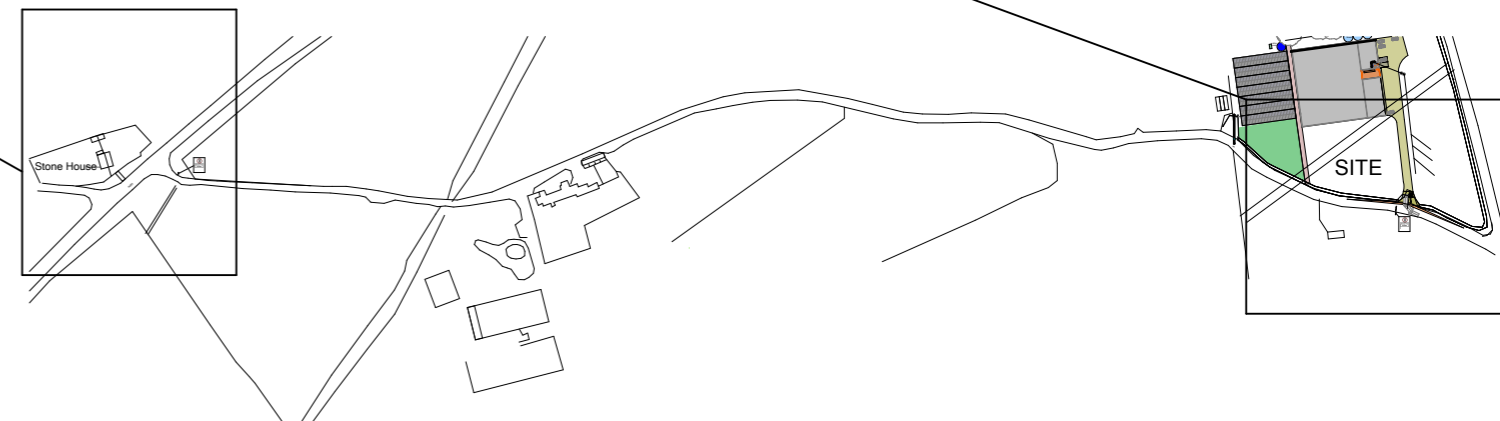

Location Plan 1:5000

Proposed road traffic order- Provision of signage restricting access either end of existing access road

Proposed Glasshouse with Retail outlet Pt Enclo.5053, Montgomery, Powys for Crimond Nursery.



Charles Cowan Architects

Bank House, Great Oak Street, Llanilloes. SY18 6BW
Tel : 01686 413553
email : charles@ccowanarchitects.co.uk

notes			
date	Oct 2015	drawn	F.C.
dwg No	780/1/D04		rev