


Ordnance Survey (c) Crown Copyright 2018. All rights reserved. Licence number 100022432

Scale 1:1250 @ A4

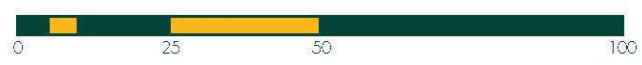

Area scale

BERRYS
 PROPERTY BUSINESS PLANNING
 01743 271697 SY26FG
www.berrys.uk.com

Client: Irinwright

Project: Residential Project

Drawing: Location Plan

Drawing Number	Rev.	Scale	Paper	Drawn By	Date
SA 29338/0		200	A4	PH	03/02/2018