

Do not scale from this drawing.
Refer to figured dimensions only.
The Contractors shall check all dimensions
and report all discrepancies to the
Architect.

Client
Powys County Council

Project
Newtown Bowling Club
Back Lane
Newtown

Drawing Title
Sketch Location Plan

Project No. Drawing No. Revision
3261 (04)100 -

Drawn	Director	Date
JMI	CL	June 18


Project Status	Stage
Prelimin. P Planning PL	Tender T Construction C
	PI

Scale: 1:1250
Sheet Size: A3



EOS Architects Limited
Treglath Road, Newtown, Powys
South Herefordshire, Powys, NP23 5JF
Tel: 01532 252071
www.eosarchitects.co.uk

PCC/ECR PLANNING
03 JUL 2018
RECEIVED

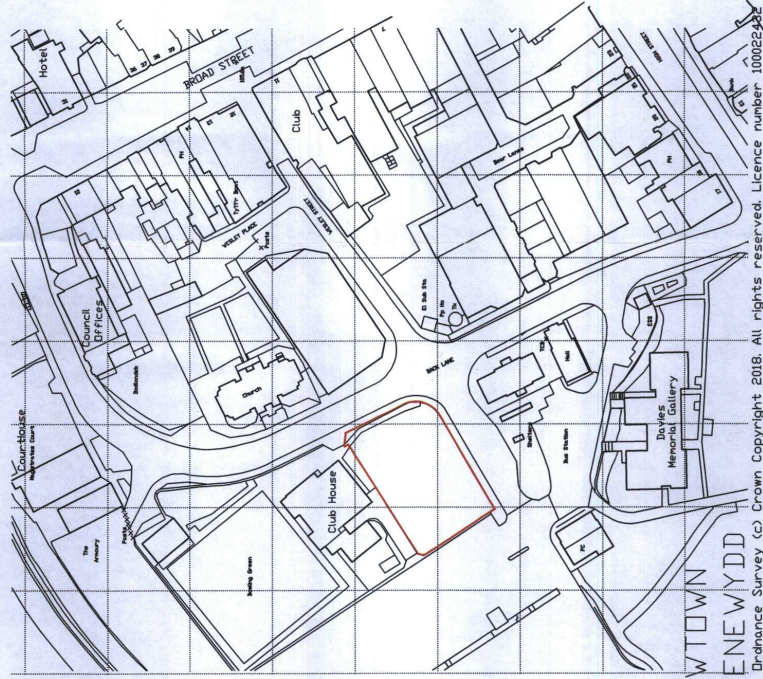

NEWTOWN
DRENEWYDD
Dr-dance Survey (c) Crown Copyright 2018. All rights reserved. Licence number 10002232

