


Application Boundary

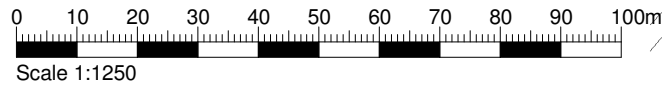

1 Site Location Plan
1 : 1250

This drawing must not be scaled.
Figured dimensions and levels to be used.
Any inaccuracies must be notified to the architect.
Detail drawings and large scale drawings take precedence over smaller drawings.

Rev

Chk'd:

PRELIMINARY	
PLANNING	✓
DESIGN	
TENDER	
CONSTRUCTION	

A3

THIS DRAWINGS IS COPYRIGHT ©

Registered Office: Powell Dobson, Suite 1F, Building One, Eastern Business Park, Wern Fawr Lane, Old St Mellons, Cardiff CF3 5EA. Powell Dobson is a trading name of Powell Dobson Ltd a company registered in England and Wales No 3873802.

powelldobson
ARCHITECTS

Cardiff . Swansea . London

t +44 (0)33 33 201 001

www.powelldobson.com

@PDArchitects

DWG NO.		PDA	CLY	00	PL	A	(05)100	
	SITE	ORG	VOL	LEVEL	DR TYPE	DIS	NUMBER	REV

Job Ref: 15126

Contract: Gwernyfed Primaries for Powys County Council
Clyro Primary School, HR3 5LE

Title: Site Location Plan

Scale: As indicated
Date: 19/07/16
Drawn: CB
Checked: JT

F:\Union Square Projects\15126 Powys Primary Schools\Clyro\0 - PDA Drawings\0 - Current Drawings\w-refs bases\Central File\15126 Clyro (Central).rvt