




- NOTES:
1. Copyright: The contents of this drawing may not be reproduced in whole or in part without the written consent of C. G. Lloyd.
  2. No dimensions to be scaled from this drawing.
  3. All dimensions to be checked on site by Contractor.
  4. Where discrepancy occurs between specification and drawings then C. Lloyd must be notified immediately.
  5. This drawing is to be read in conjunction with specifications or other consultants drawings as applicable.
  6. This drawing is intended to identify main features and principal components. Construction work should be carried out and supervised by experienced and suitably qualified personnel, therefore exhaustive detail is not required.
  7. Underground electric supply and water supply services positions have not been established.

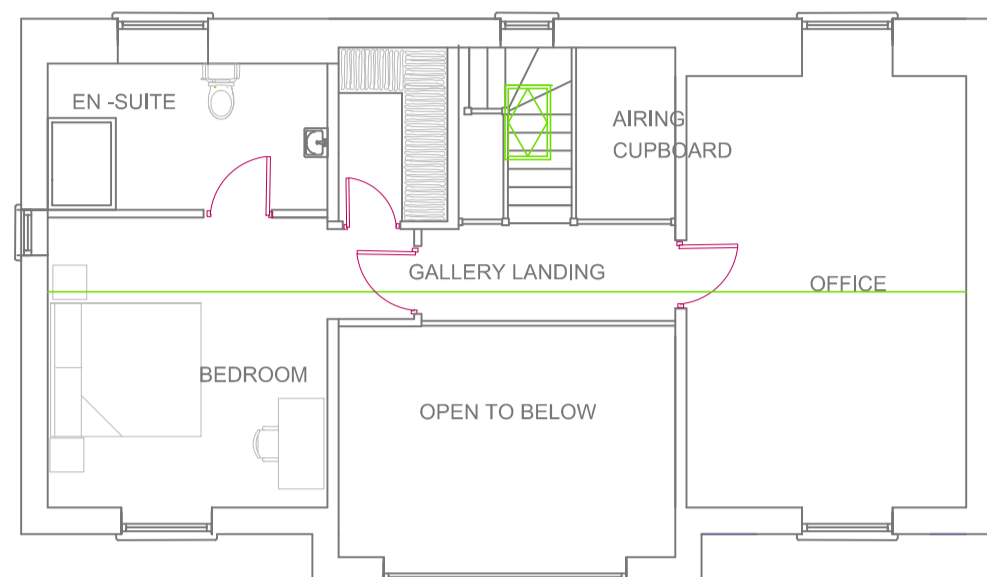


PROPOSED FIRST Floor

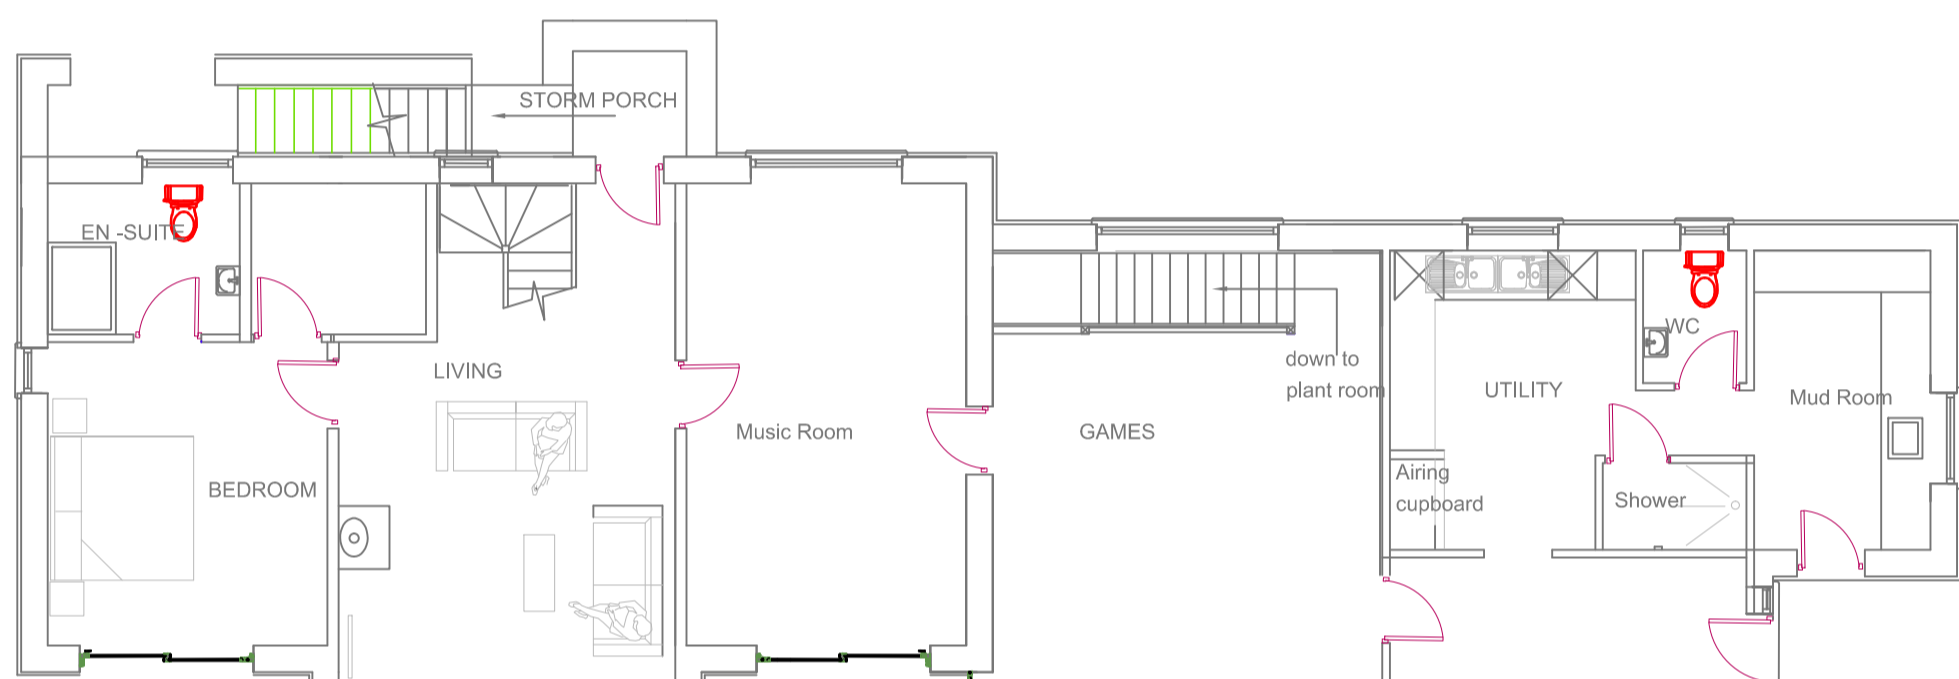


PROPOSED GROUND FLOOR

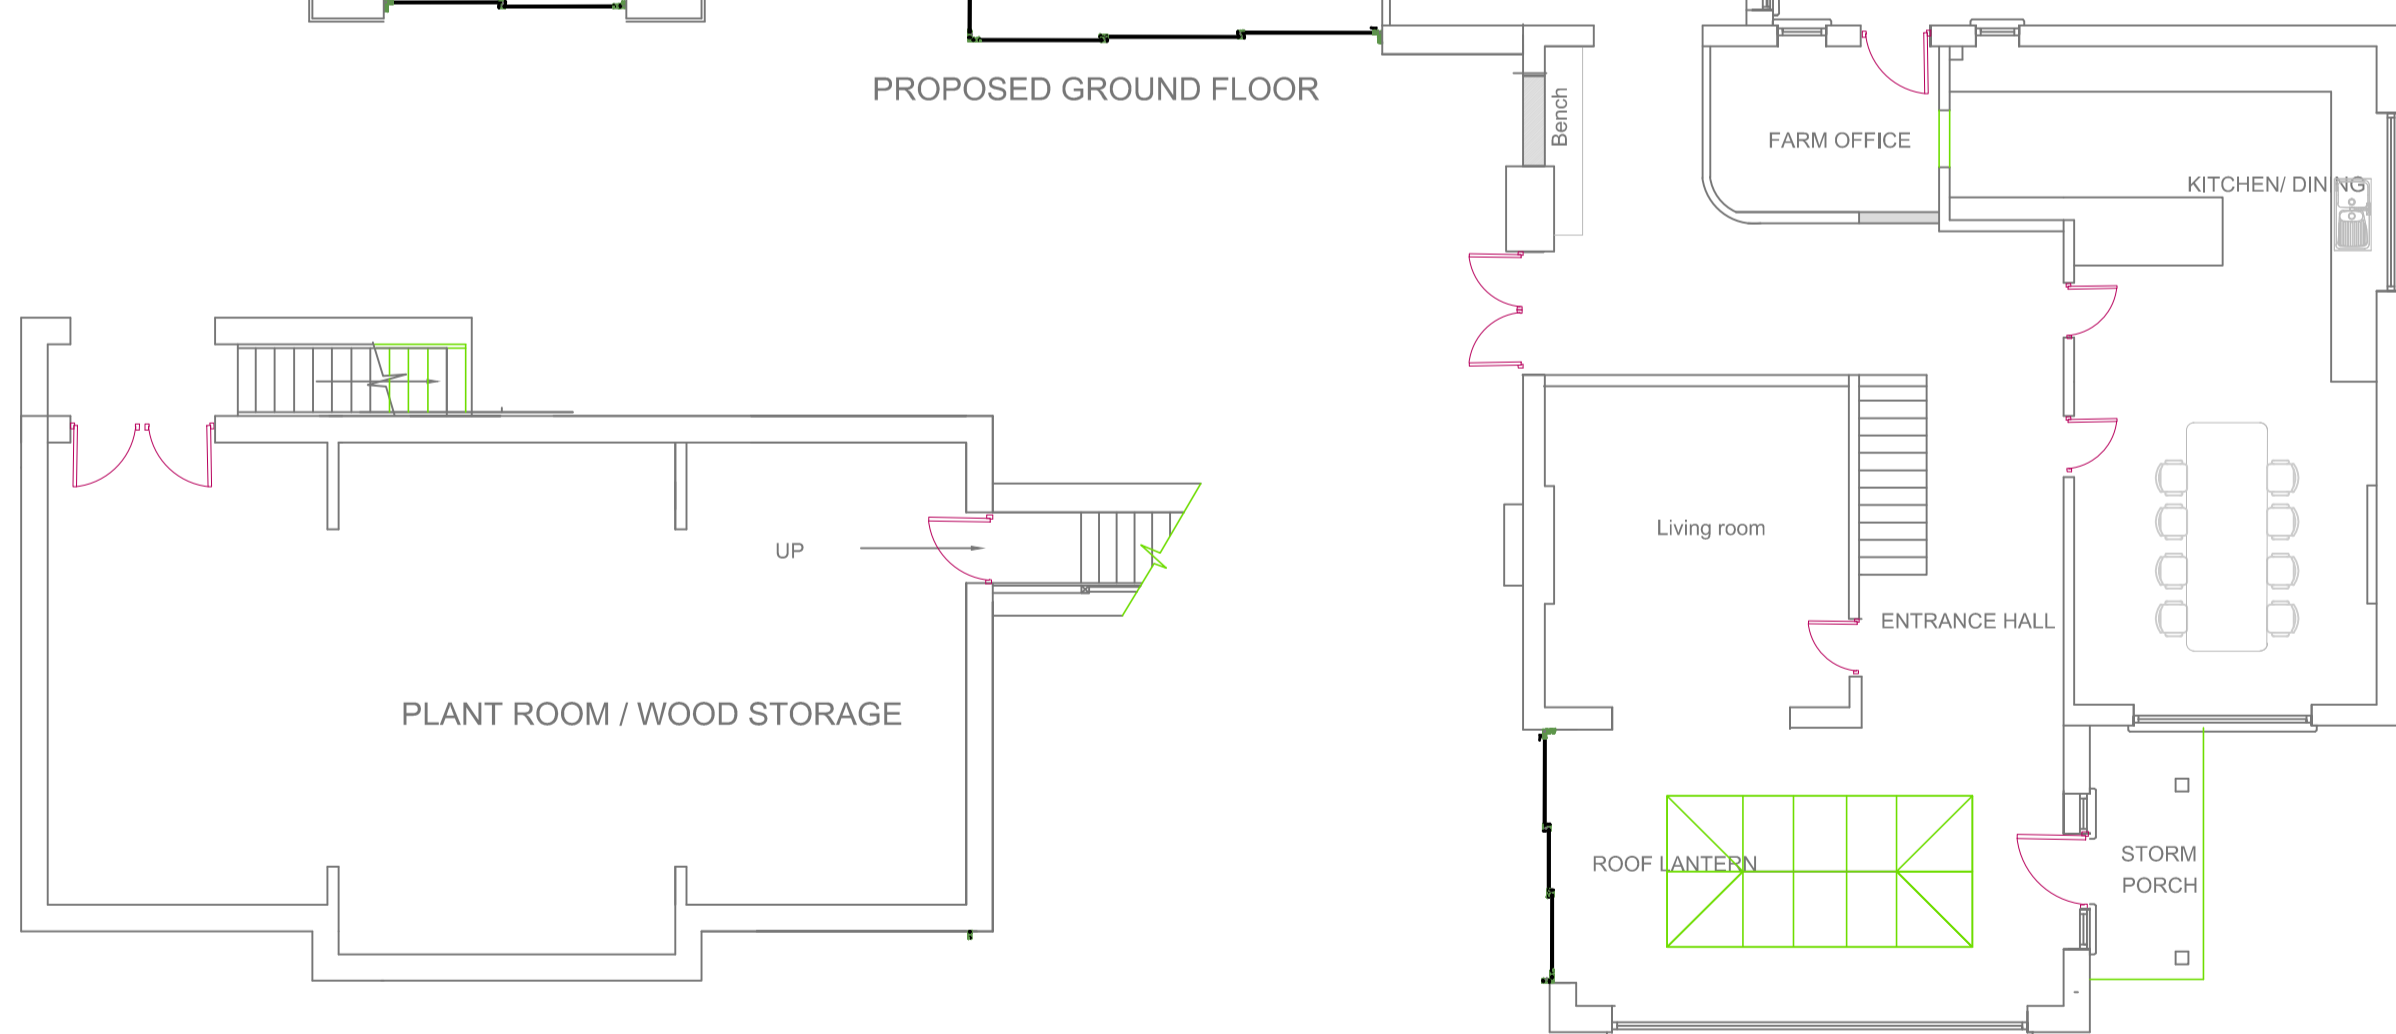


PROPOSED CELLAR

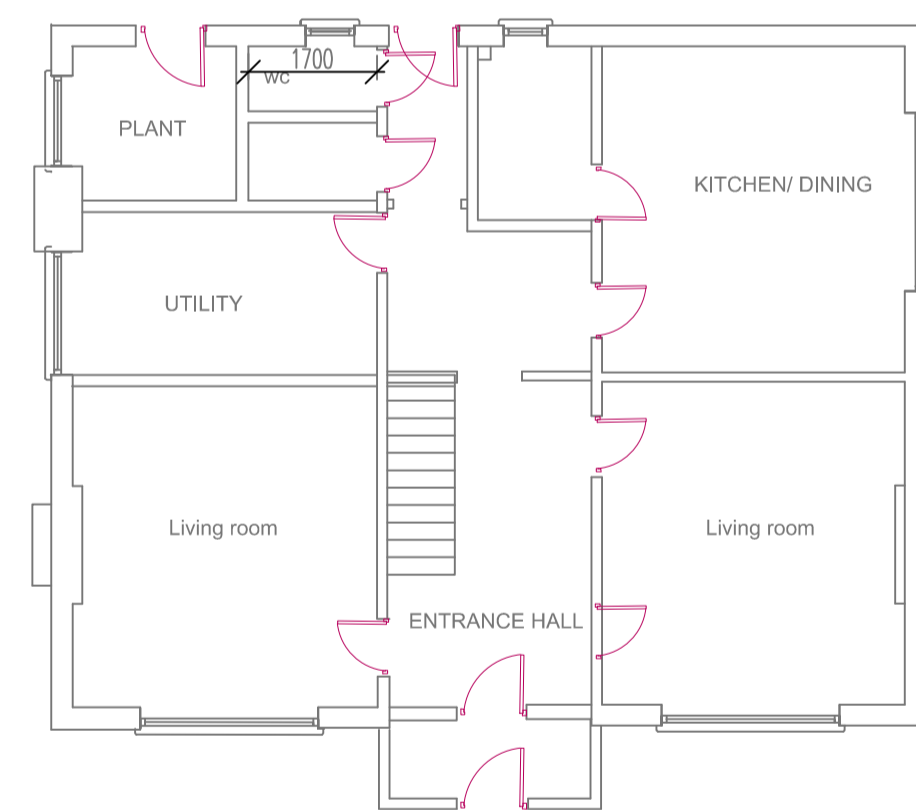

Existing Ground Floor

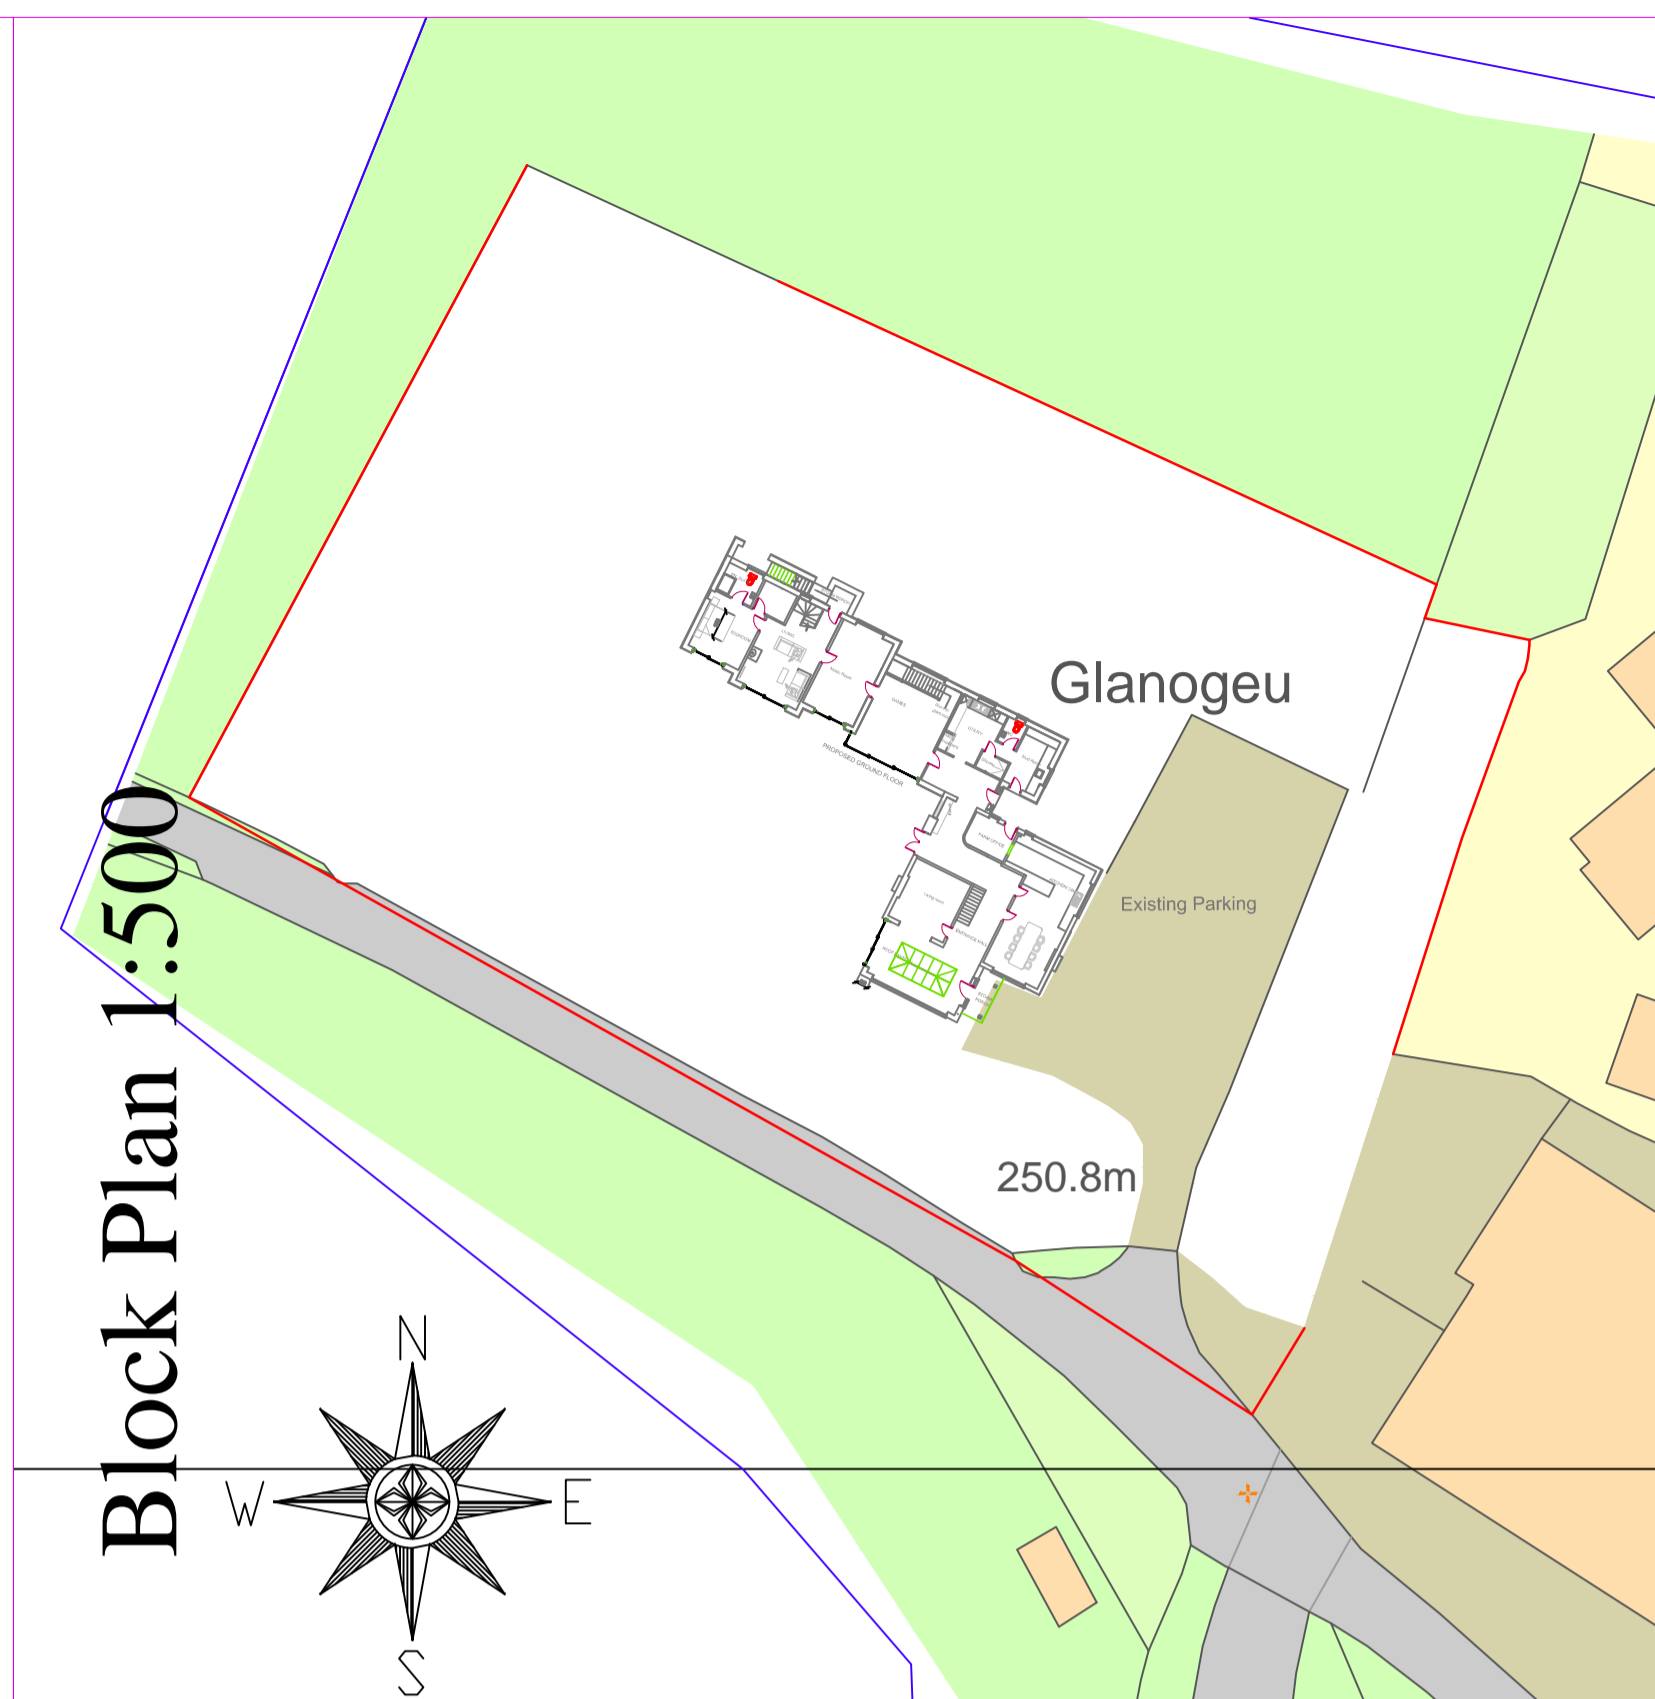

Block Plan 1:500

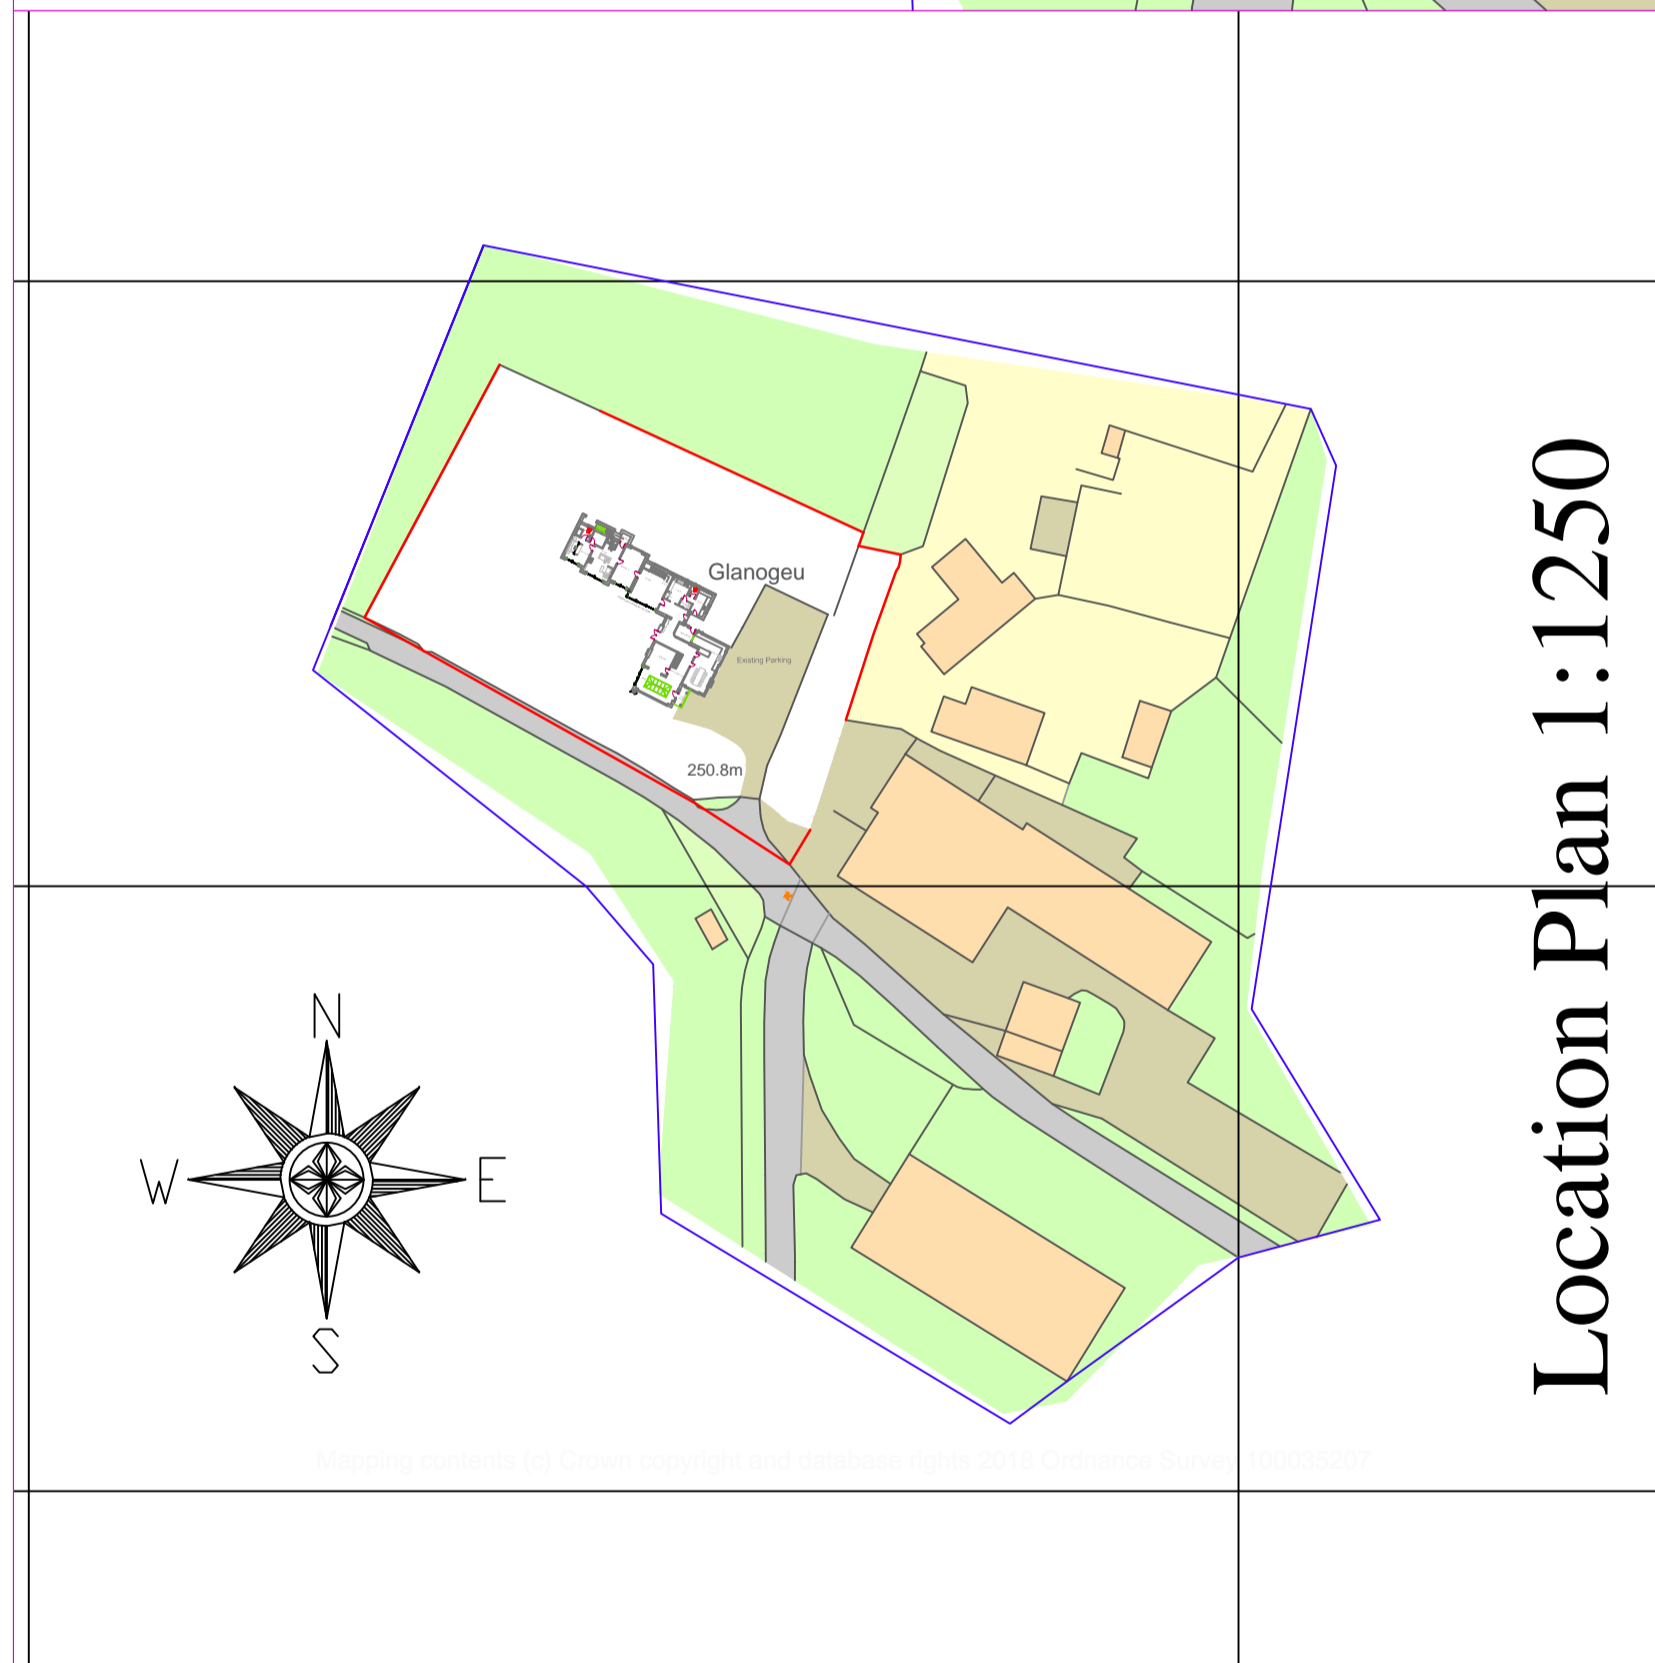

Location Plan 1:1250

- NOTES:
1. Copyright: The contents of this drawing may not be reproduced in whole or in part without the written consent of C. G. Lloyd.
  2. No dimensions to be scaled from this drawing.
  3. All dimensions to be checked on site by Contractor.
  4. Where discrepancy occurs between specification and drawings then C. Lloyd must be notified immediately.
  5. This drawing is to be read in conjunction with specifications or other consultants drawings as applicable.
  6. This drawing is intended to identify main features and principal components. Construction work should be carried out and supervised by experienced and suitably qualified personnel, therefore exhaustive detail is not required.
  7. Underground electric supply and water supply services positions have not been established.

Revisions	Date	By	Chk



**LLOYD SURVEYORS**  
 Architectural Designers & Planning Consultants  
 The Larches, Llanfyllin, Powys SY22 5NF  
 Tel. 01691 648 858

Proposed Extension and Alterations		Existing and Proposed Plans and Location plan	
Glanogeu	Block 10	Checked	Number
SY10 7J	for Mr Aled Davies	04	512/02
Scale	Date	Drawn by	Re
1:100, 1:500, 1:1250		GL	