


FORMER PENRHOS SCHOOL, YSTRADGYNLAIS.

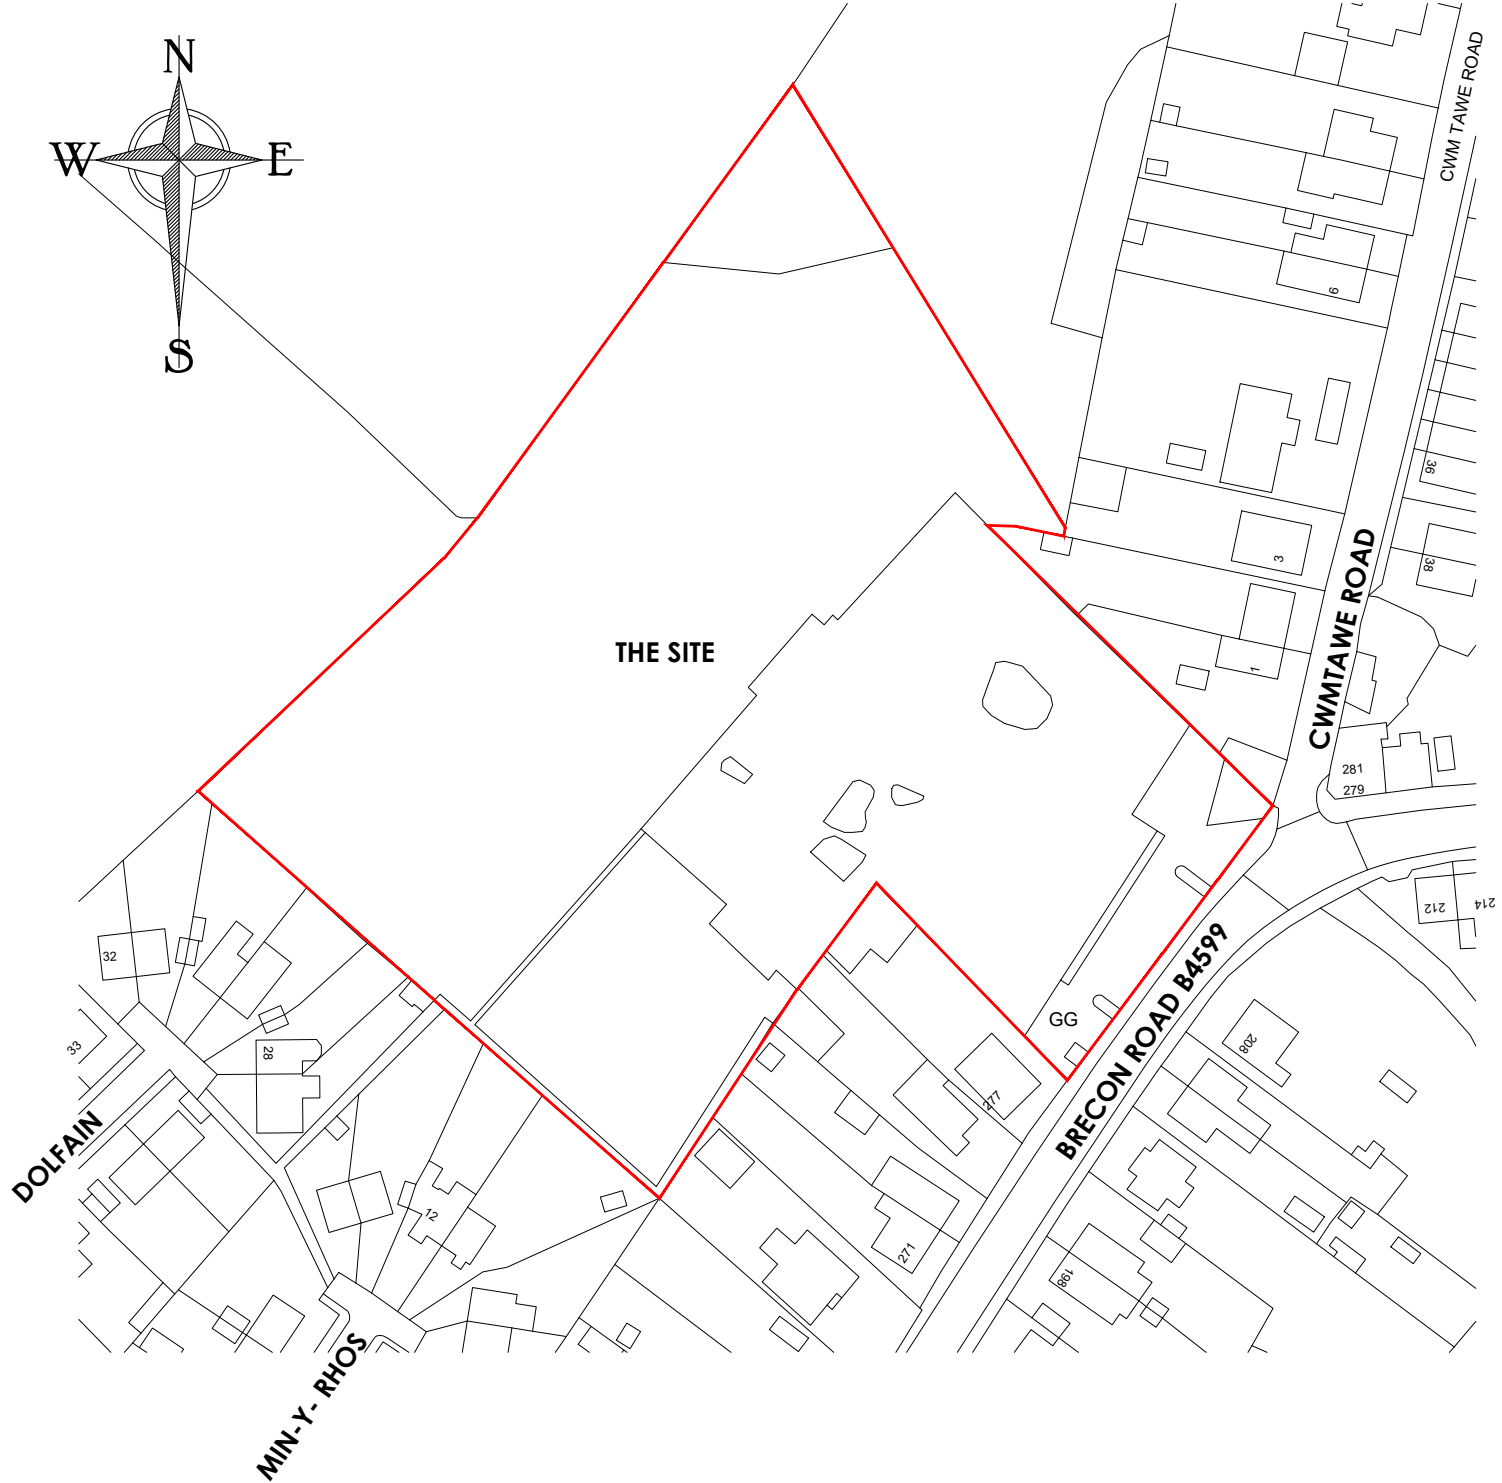

Revision	Date	Amendment	Initials
----------	------	-----------	----------

Development	FORMER PENRHOS SCHOOL, YASTRADGYNLAIS.		
Location	YASTRADGYNLAIS.		
Client	PENRHOS SCHOOL DEVELOPMENT		
Drawing Title	SITE LOCATION PLAN		
Drawing Number	YSTR-15-04-01		
Revision	/	Scale @ A3	1:1250
Drawn By	PVCT/UI	Date Started	21/06/18
Checked by	Date		

urbanillustrate
residential design consultants

10 Tulip Walk, Afon Village,
Newport, Gwent. NP10 9LF

t - 01633 894181 e - peter.taylor@urbanillustrate.com m - 07894 684790

Do NOT scale off this drawing. Check dimensions before use and notify Urban Illustrate Ltd. of any discrepancies immediately. Contractors, subcontractors and suppliers must verify all dimensions supplied on the drawings and on site before commencing works. Check the contents of this drawing and any tabular information before ordering materials.
© Urban Illustrate Ltd.