


THIS DRAWING IS TO BE READ IN CONJUNCTION WITH THE SCHEDULE OF WORKS

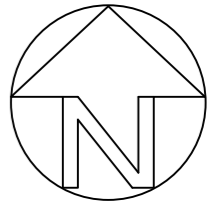

IAN PICK ASSOCIATES LTD
Specialist Agricultural & Rural Planning Consultants

Station Farm Offices
Wansford Road
Nafferton
Driffield
East Yorkshire
YO25 8NJ

T : 01377 253363
E : mail@ianpick.co.uk
W : www.ianpickassociates.co.uk

CLIENT
R Powell
Blaenbwch
Maesmynis
Builth Wells
Powys
LD2 3HU


JOB TITLE
Proposed Poultry Unit

DWG. TITLE
Location Plan

SCALE 1=5000
DRN IP

DWG. NUMBER
IP/RP/01A

DATE May 19
REV -

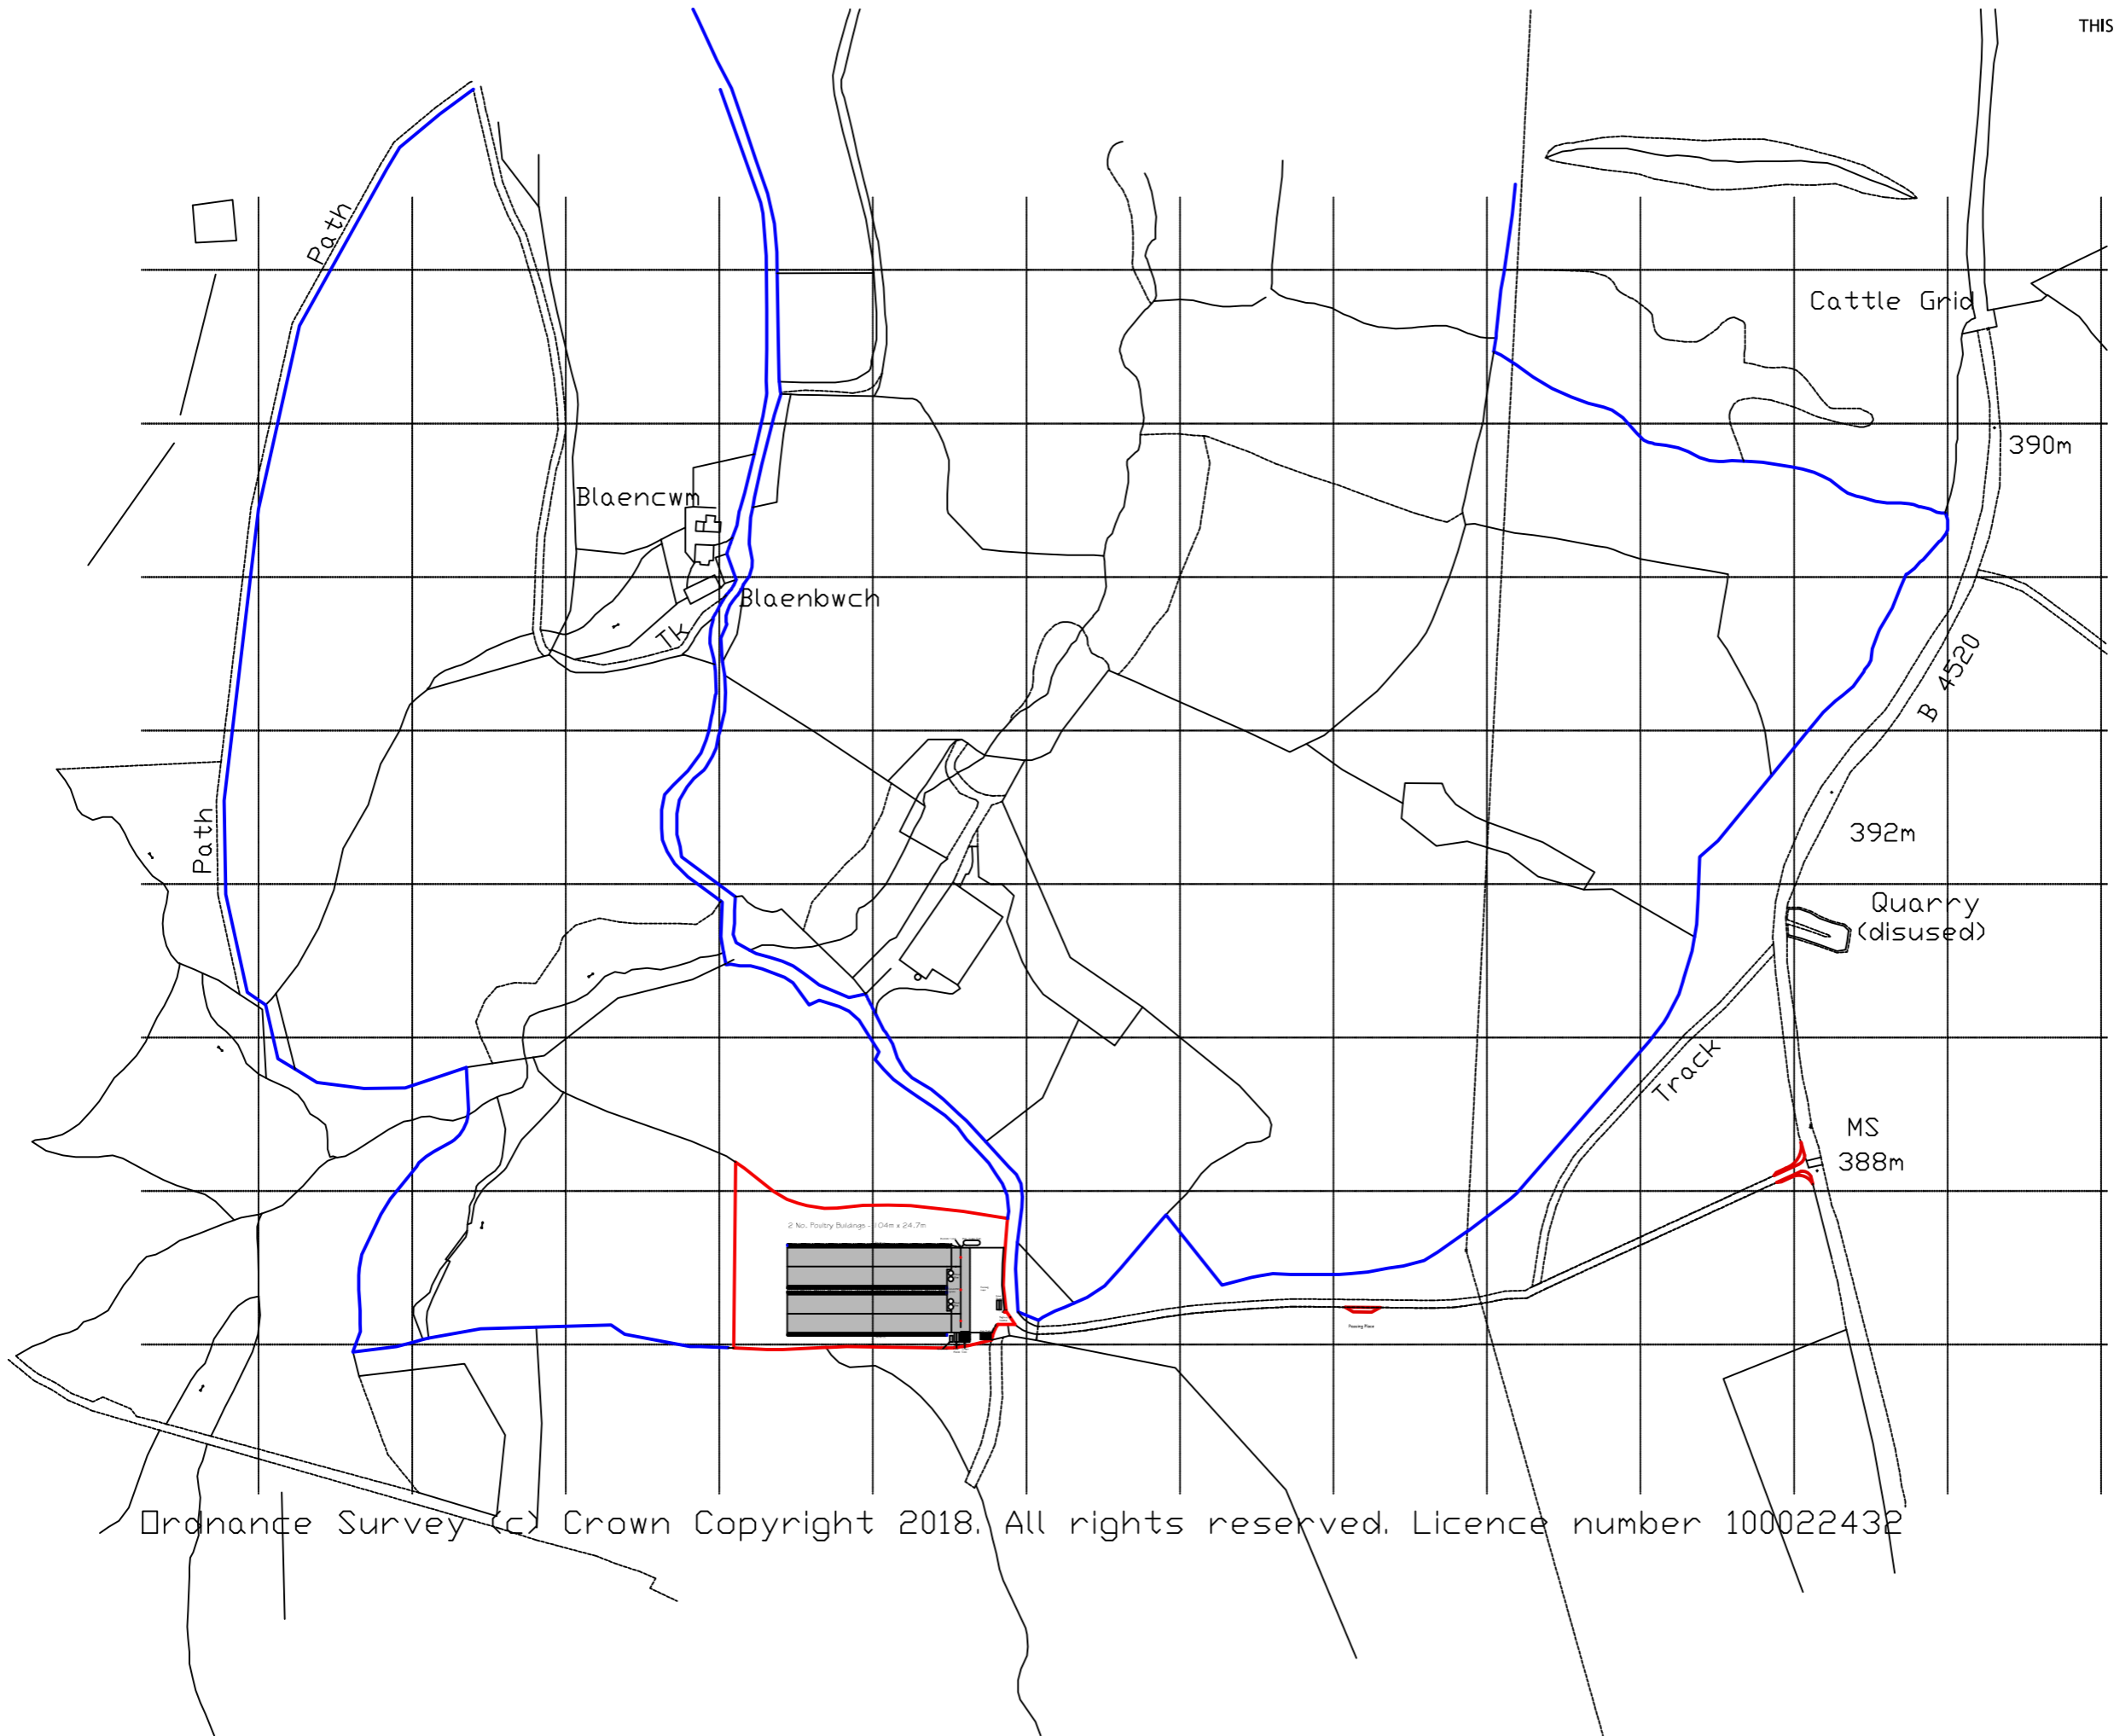

Ordnance Survey (c) Crown Copyright 2018. All rights reserved. Licence number 100022432