

This drawing should not be scaled and any dimensions verified on site.
 CWC is the Central Wales Infrastructure Collaboration project between Powys County Council and Ceredigion County Council and all copyrights are vested in each respective Authority.
 This drawing is the property of CWC Engineering Design Services and is issued on the condition that it is not copied, reproduced, retained or disclosed to any unauthorised person, either wholly or in part without the consent in writing of CWC Engineering Design Services.
 © Hawththill's Crown & Hawththill's Crown 2017. All Rights Reserved.
 © 10224419 (Cynfor Sir Ceredigion) & 10225371 (Cynfor Sir Powys)
 © Crown copyright and database rights 2017. Ordnance Survey.
 10224419 (Ceredigion County Council) & 10225371 (Powys County Council)

Notes

ISSUED FOR PLANNING

KEY

- Application Boundary.
- Ownership Boundary.

Rev	Date	Description	By	Chkd

Amendments

Engineering Design Services

EDS West Manager : Steve Hallows cing mick
 01545 572513 hgw@ceredigion.gov.uk
 West : Penmorfa, Aberaron, Ceredigion, SA44 0PA

EDS East Manager : Gareth Price cing cefn mick
 0845 607 6060 gts.helpdesk@powys.gov.uk
 Powys : Powys County Council, Powys, SA18 3AF
 MCI : County Hall, Spa Road East, Llanidloes, Powys, LD1 5EG
 South : Newydd, Brecon, Powys, SA11 1JH

CSCC-CWC


Project: **Abermule Business Park Development.**

Drawing Title: **Location and Boundary Plan.**

By: LMC Checked: DB Scale at A1: **1:1250**

Date: 13/03/18

Project Number: **H2395** Drawing Number: **2395/P03/001** Revision:

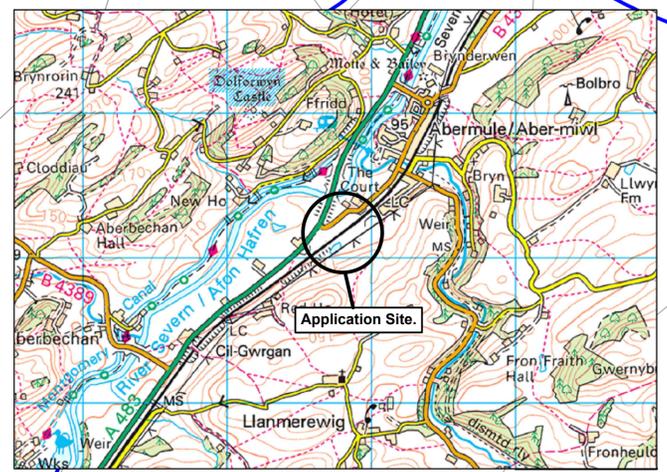

OS LOCATION PLAN
 Scale 1:25000

PLAN
 Scale 1:1250