
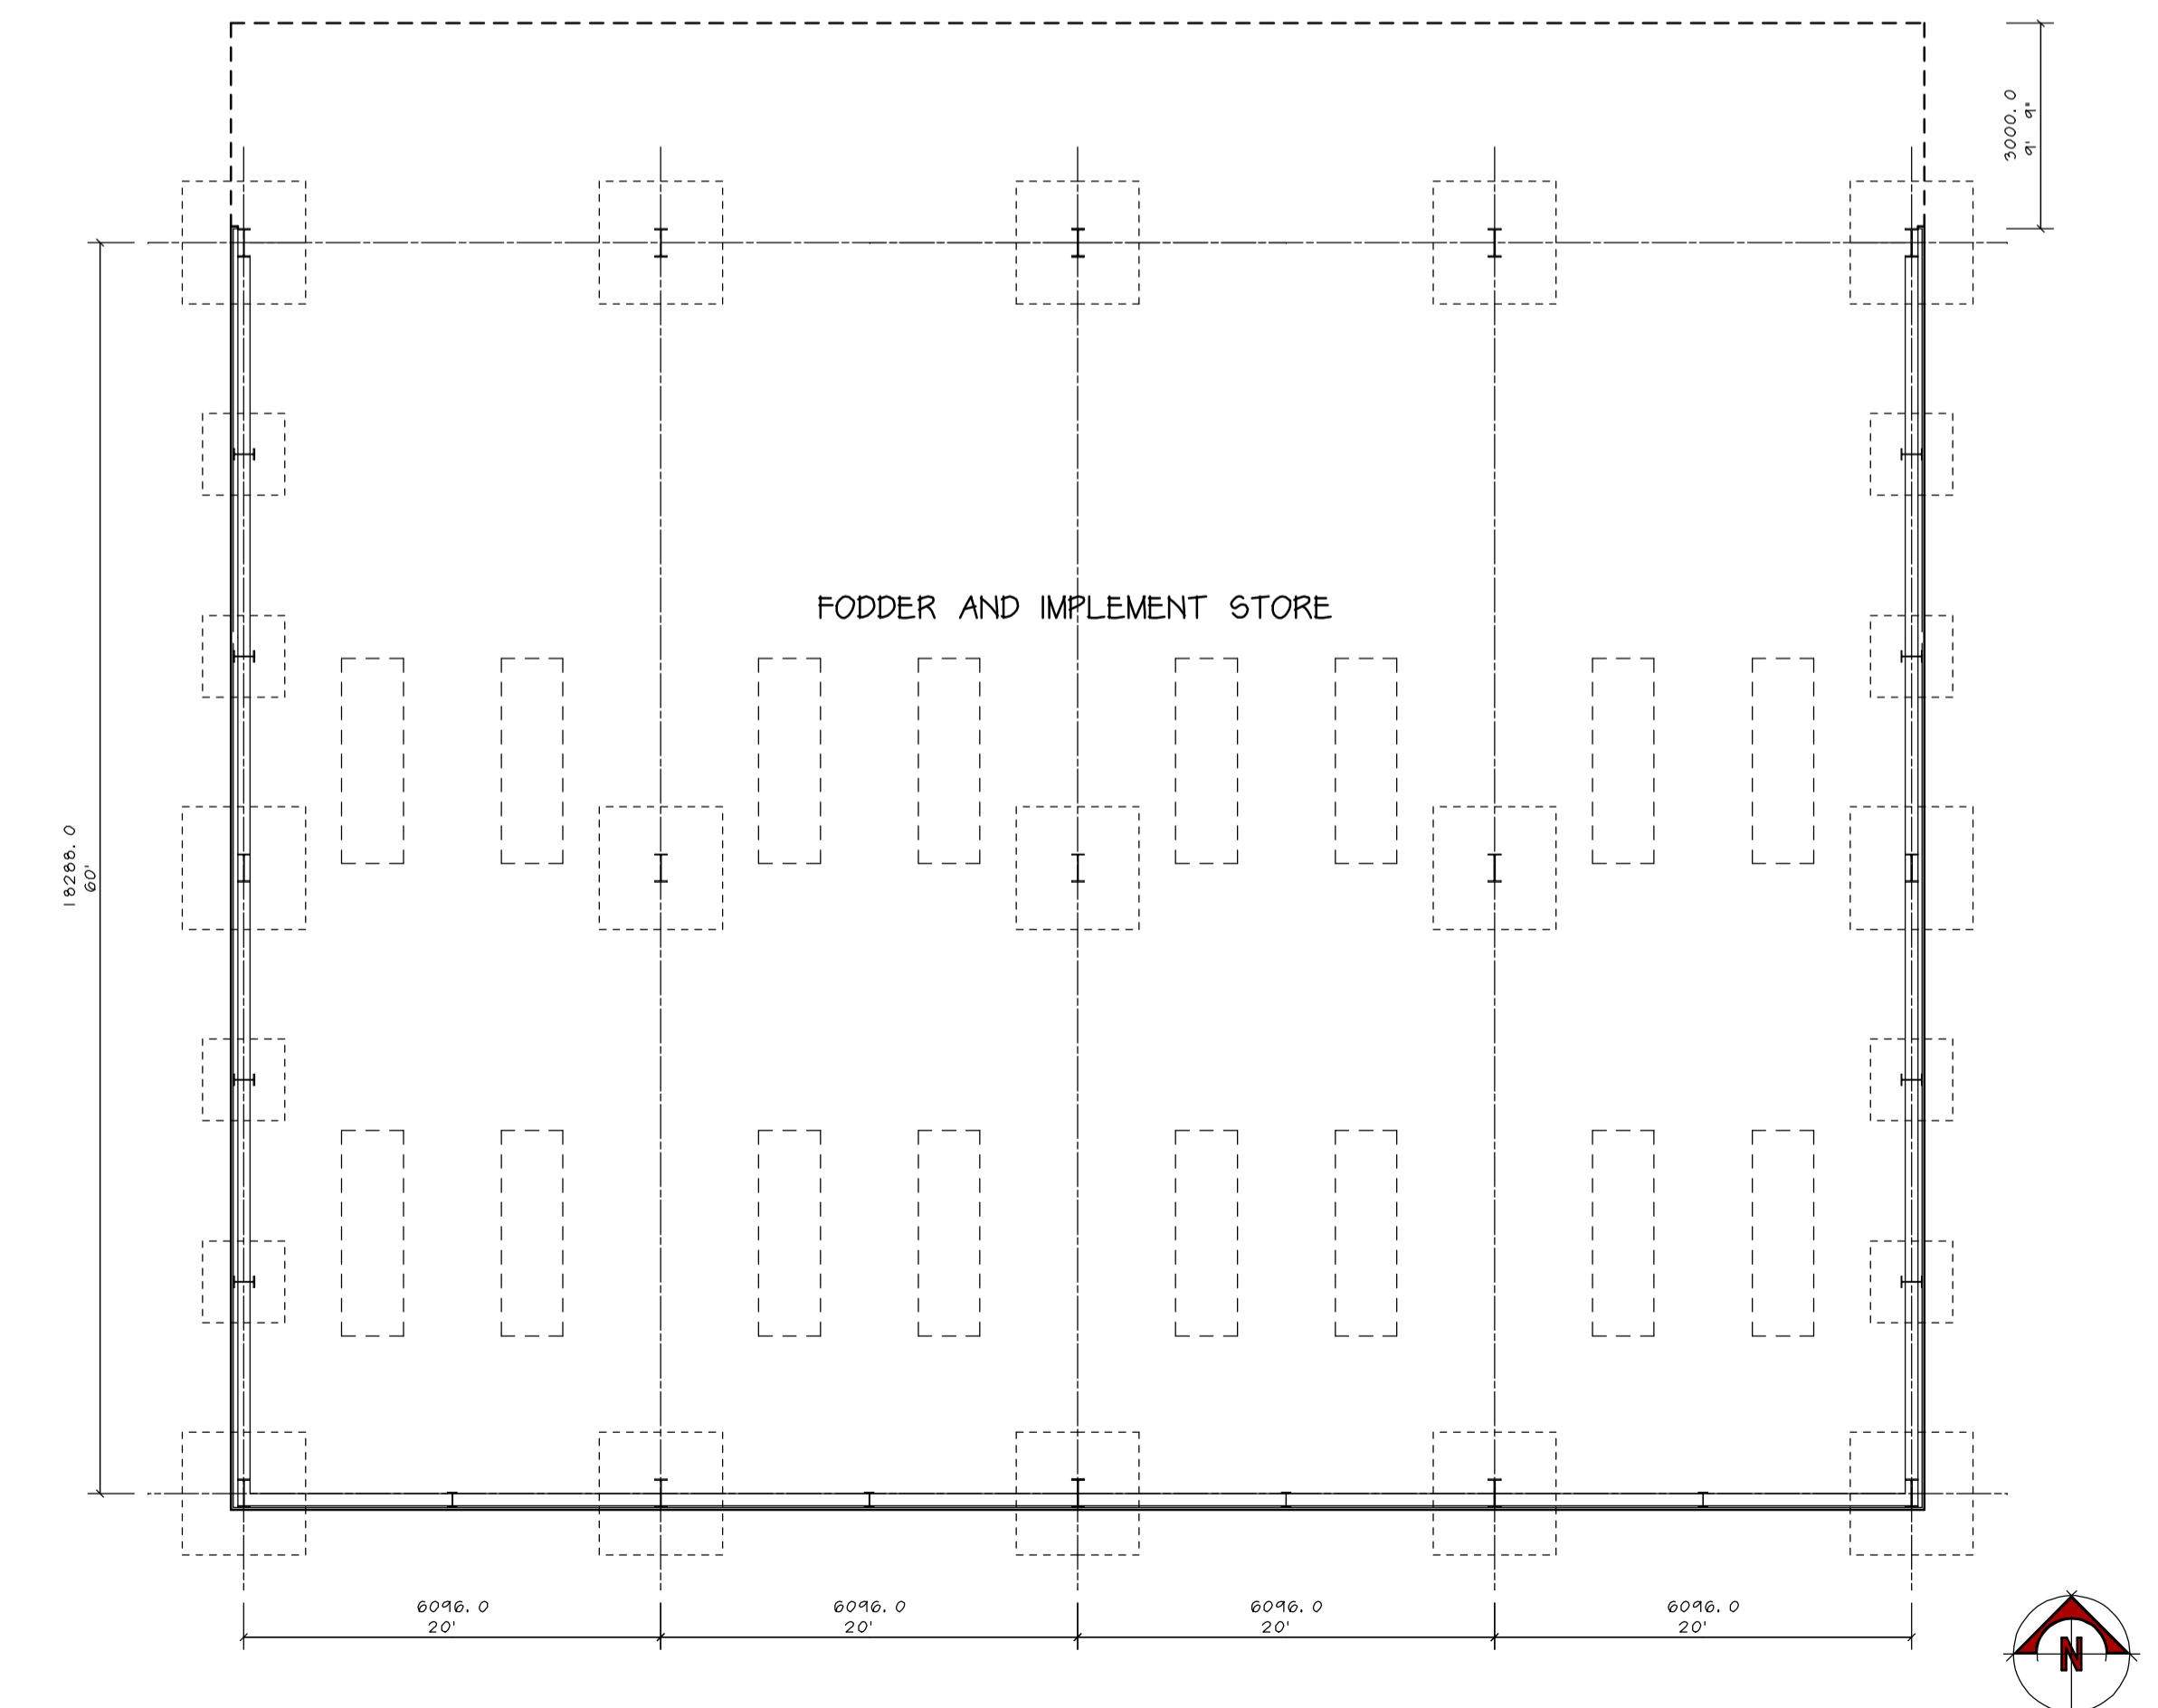
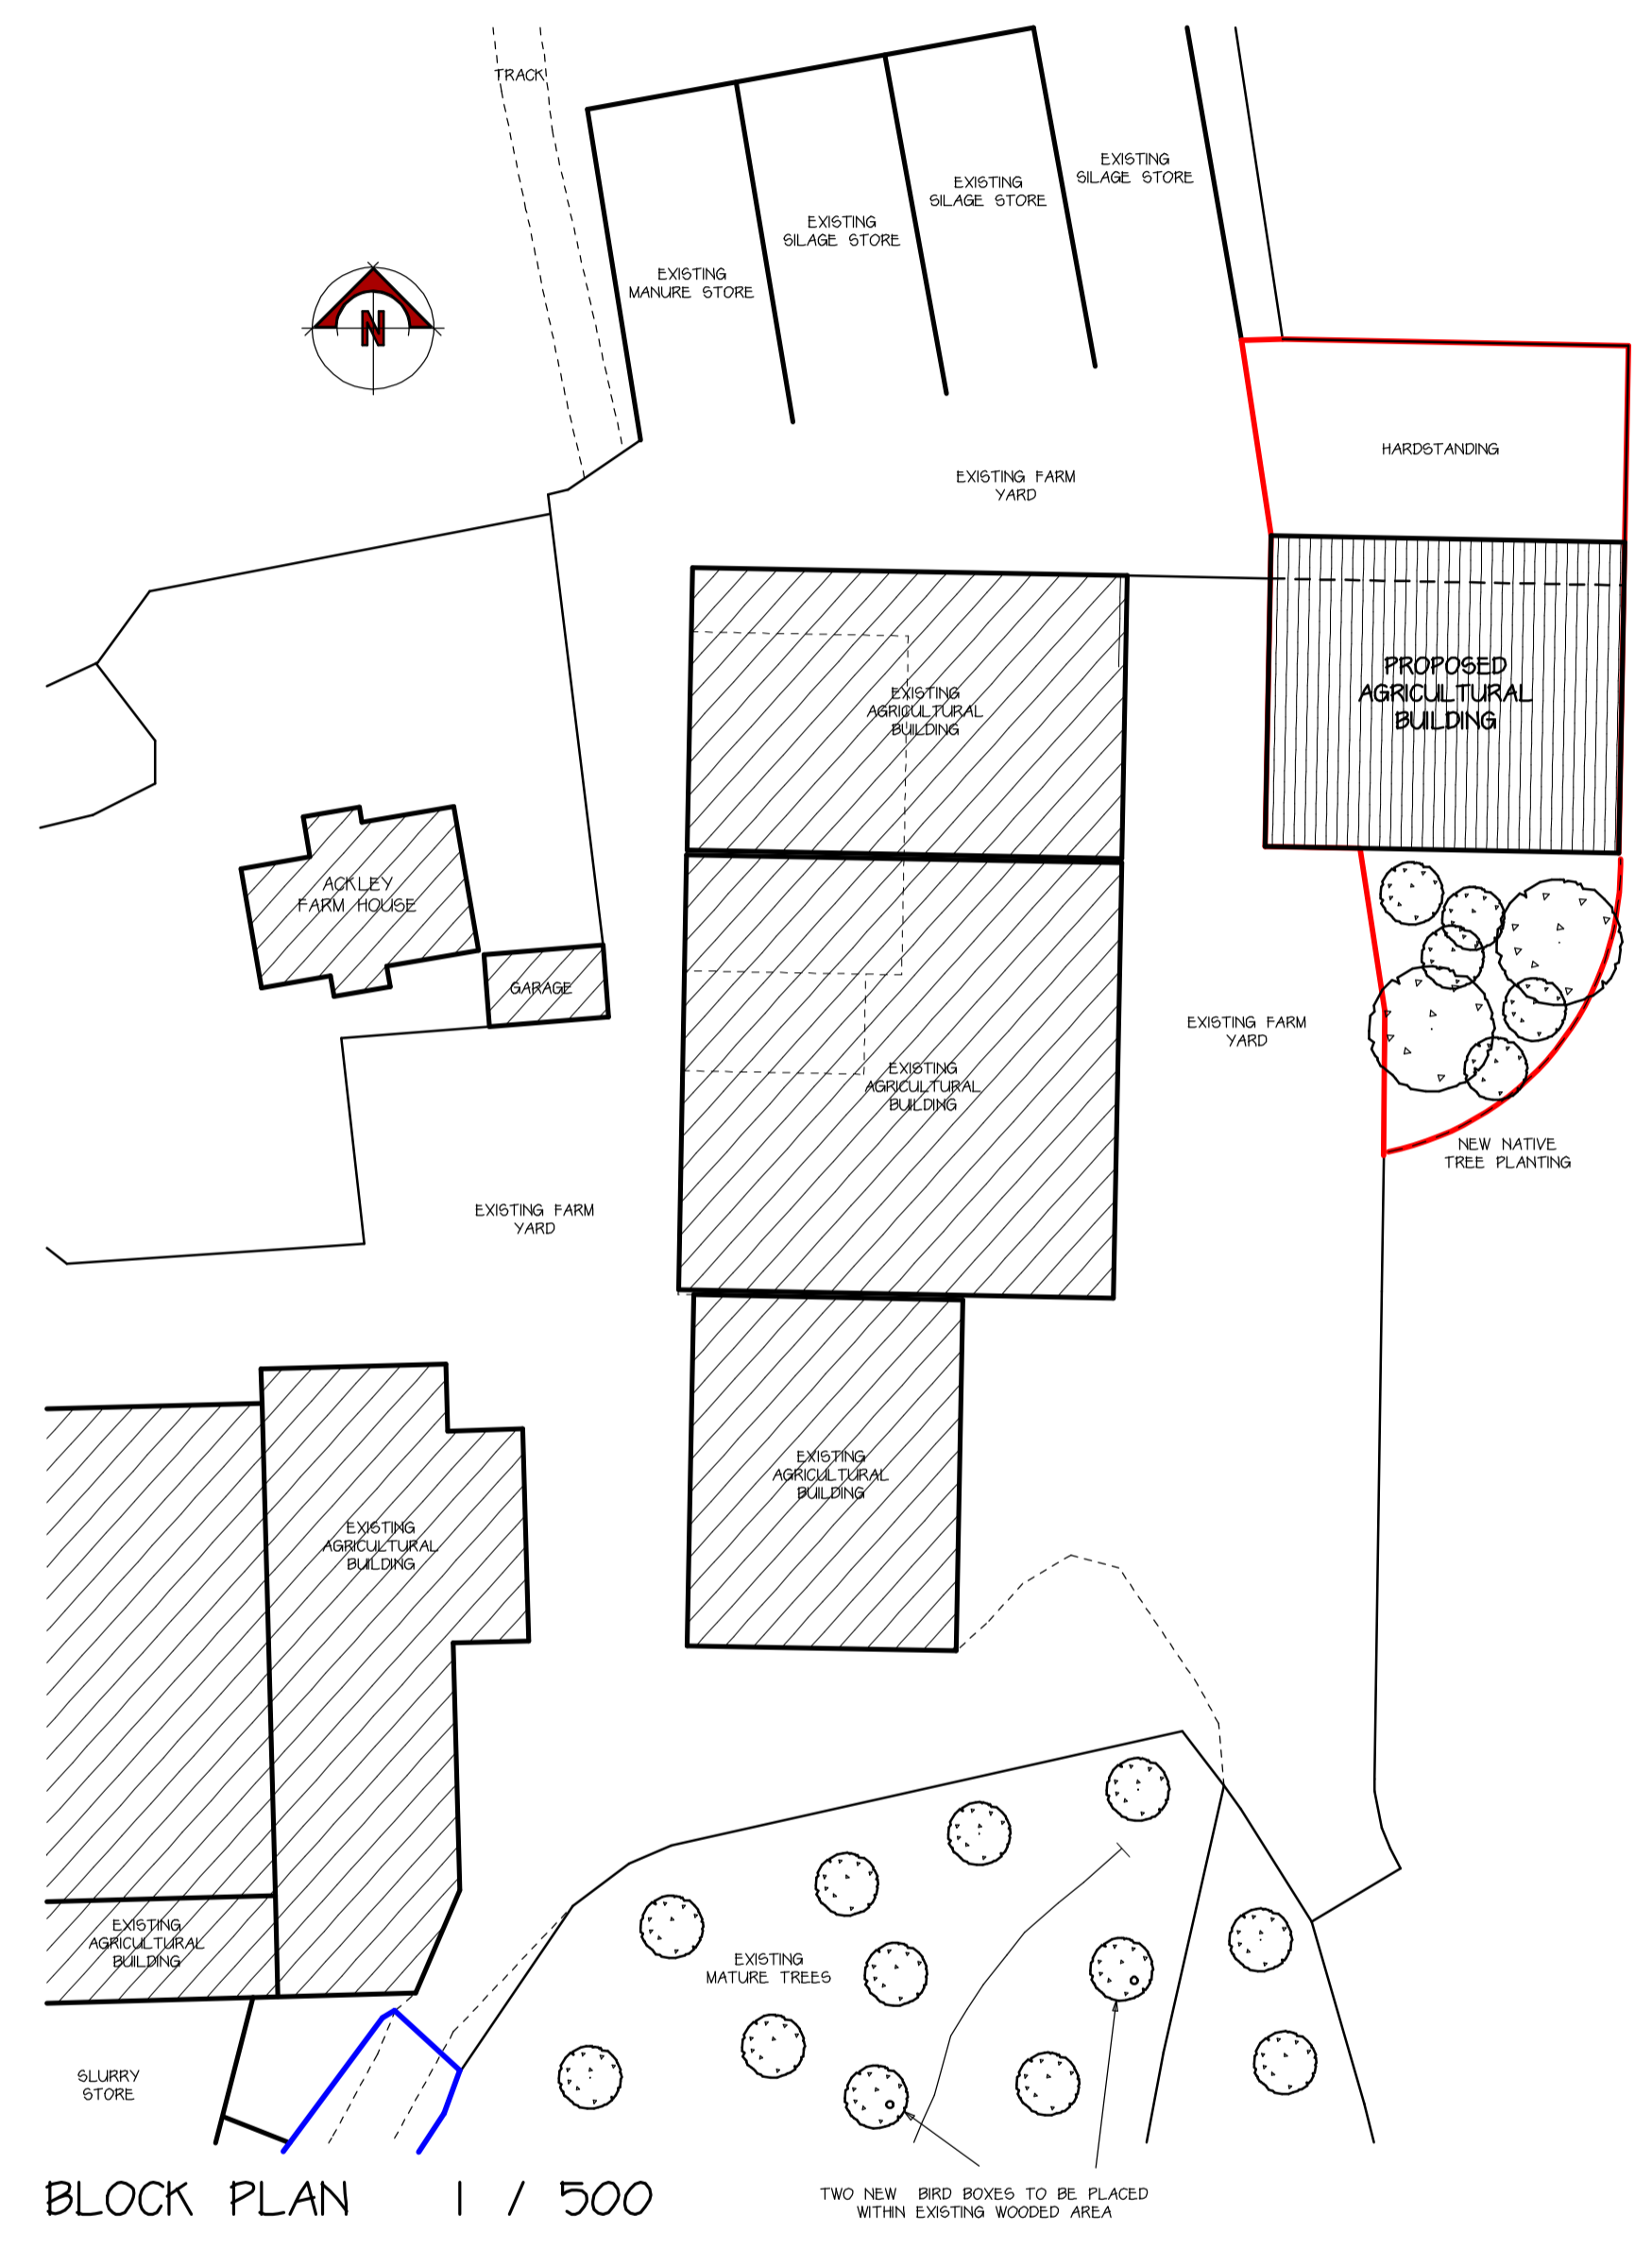
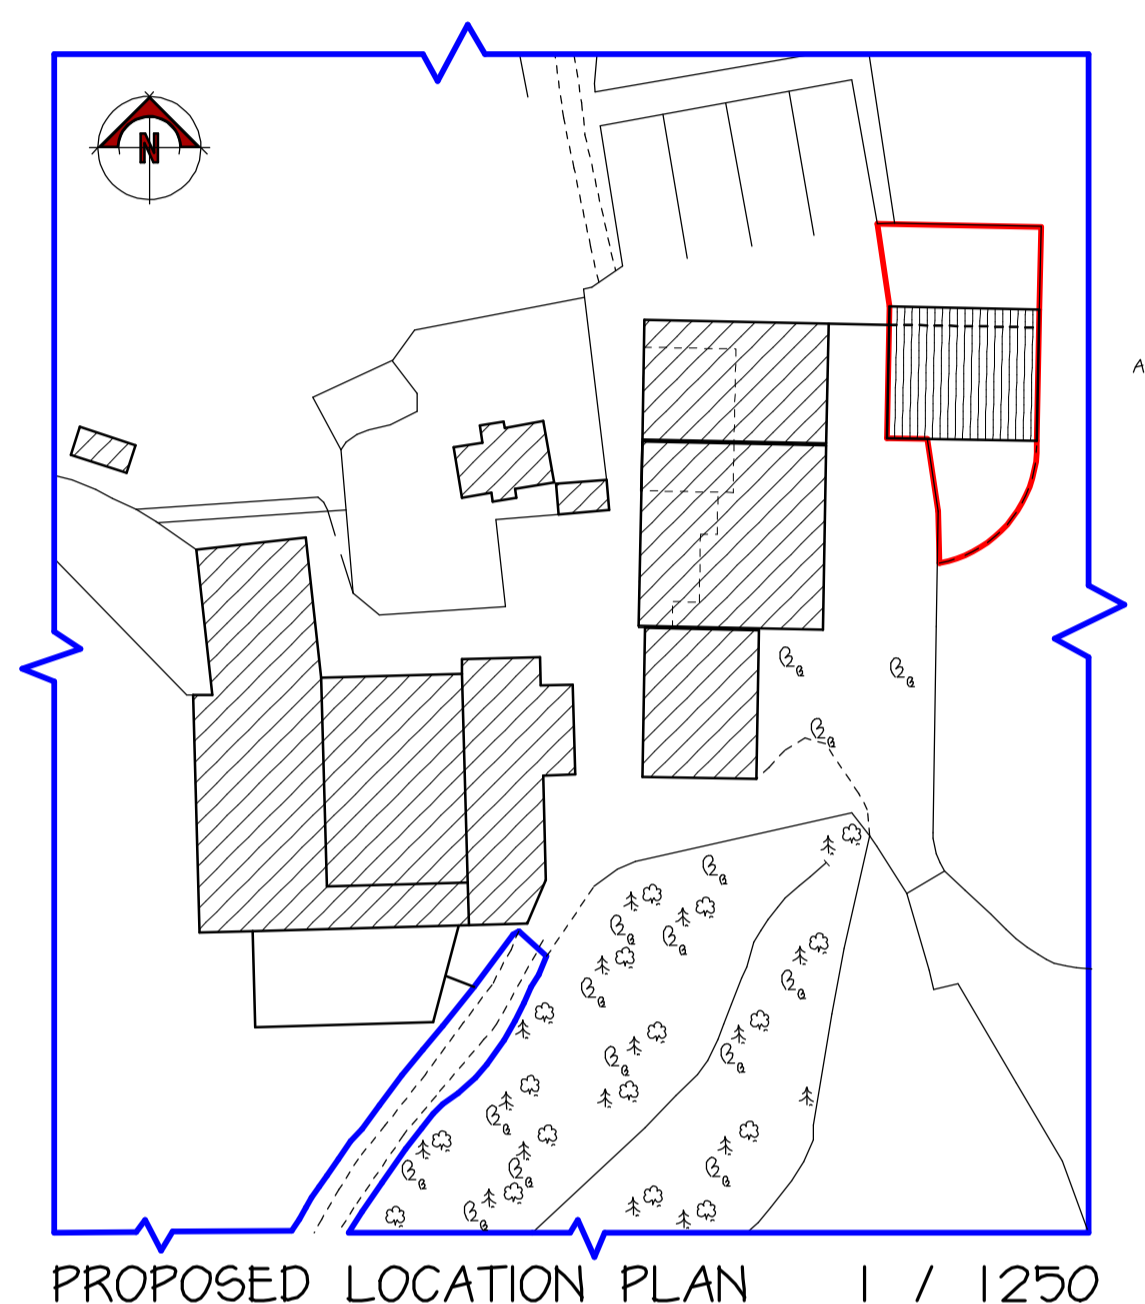
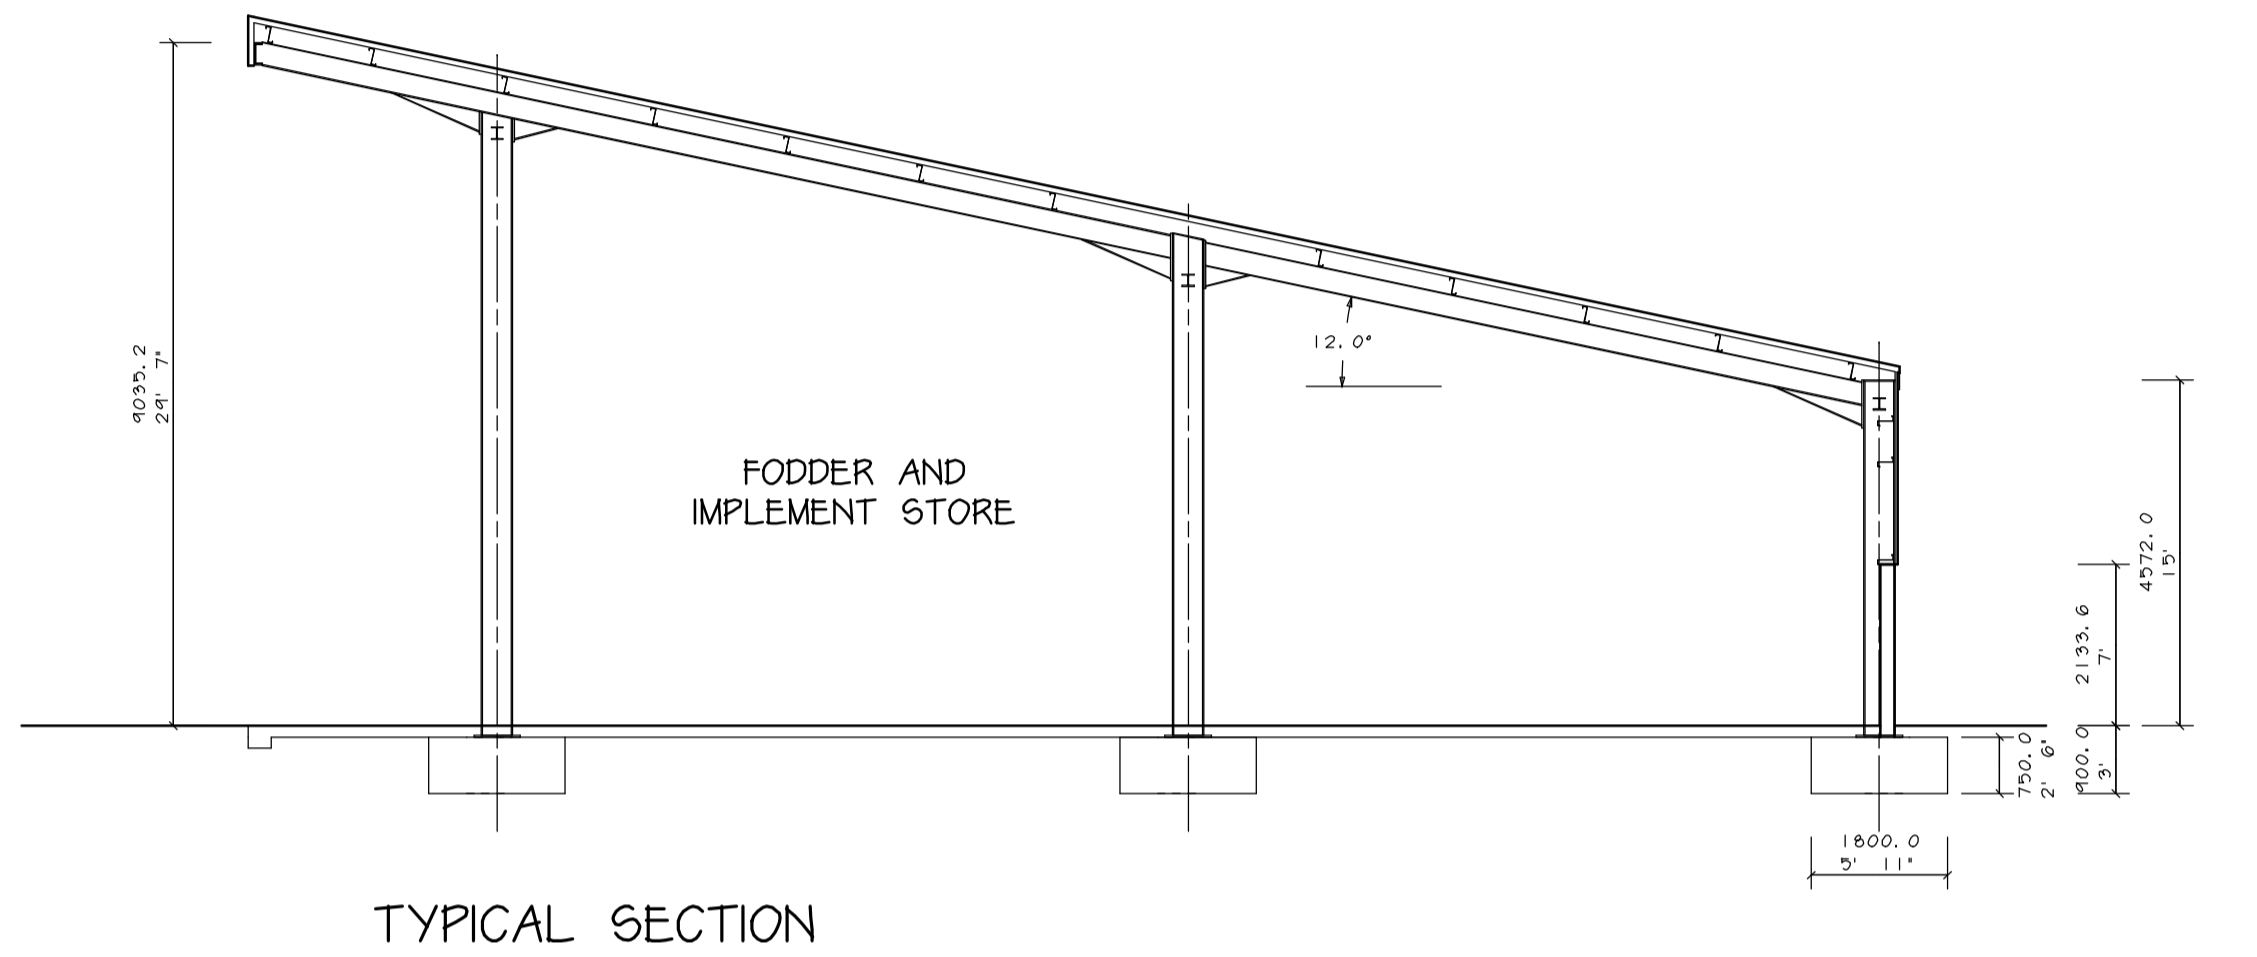


PROPOSED ELEVATIONS

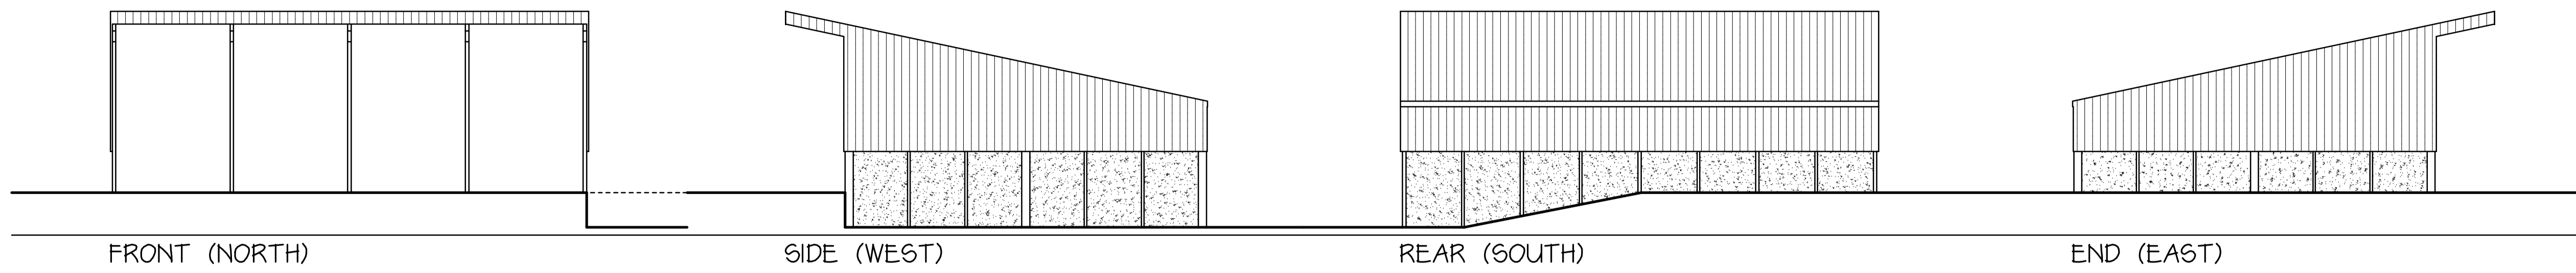

<p>All dimensions on site to be checked prior to commencement of work or ordering of materials and components. No dimensions to be scaled from this drawing. All materials and workmanship to comply with relevant British Standards and Codes of Practice. All works to conform to Building Regulations and NBS Standards (where applicable).</p> <p>COPYRIGHT This drawing and any design thereon is the copyright of Ian Pryce Property Services and must not be reproduced without written consent.</p>		<p>Ian Pryce CIOB Property Services Building Surveys, Architectural Services and Project Management. PRINCES SQUARE, PRINCES STREET, MONTGOMERY, POWYS SY15 6PZ Telephone : 01686 66884 Fax : 01686 66899</p>	
<p>Date Ref Revision</p>		<p>Project AGRICULTURAL BUILDING ACKLEY MARTON WELSHPOOL POWYS SY21 8JJ</p>	
<p>Subject PROPOSED DETAILS</p>		<p>Client J CORFIELD</p>	
Date	Drawn	Scale	
AUG 2020	Steve Mason	1 / 100 / 200	
Project Number	Drawing Number	Amendment	
08 / 20 / TEMP10	EK . 001		
CAD Reference	DRAWING6\ACKLEY\FARM\FMLDG2020\FMLDG2020-PROP.EXP		

PROPOSED LAYOUT