


Proposed Broiler Unit

Frochas Farm

Welshpool

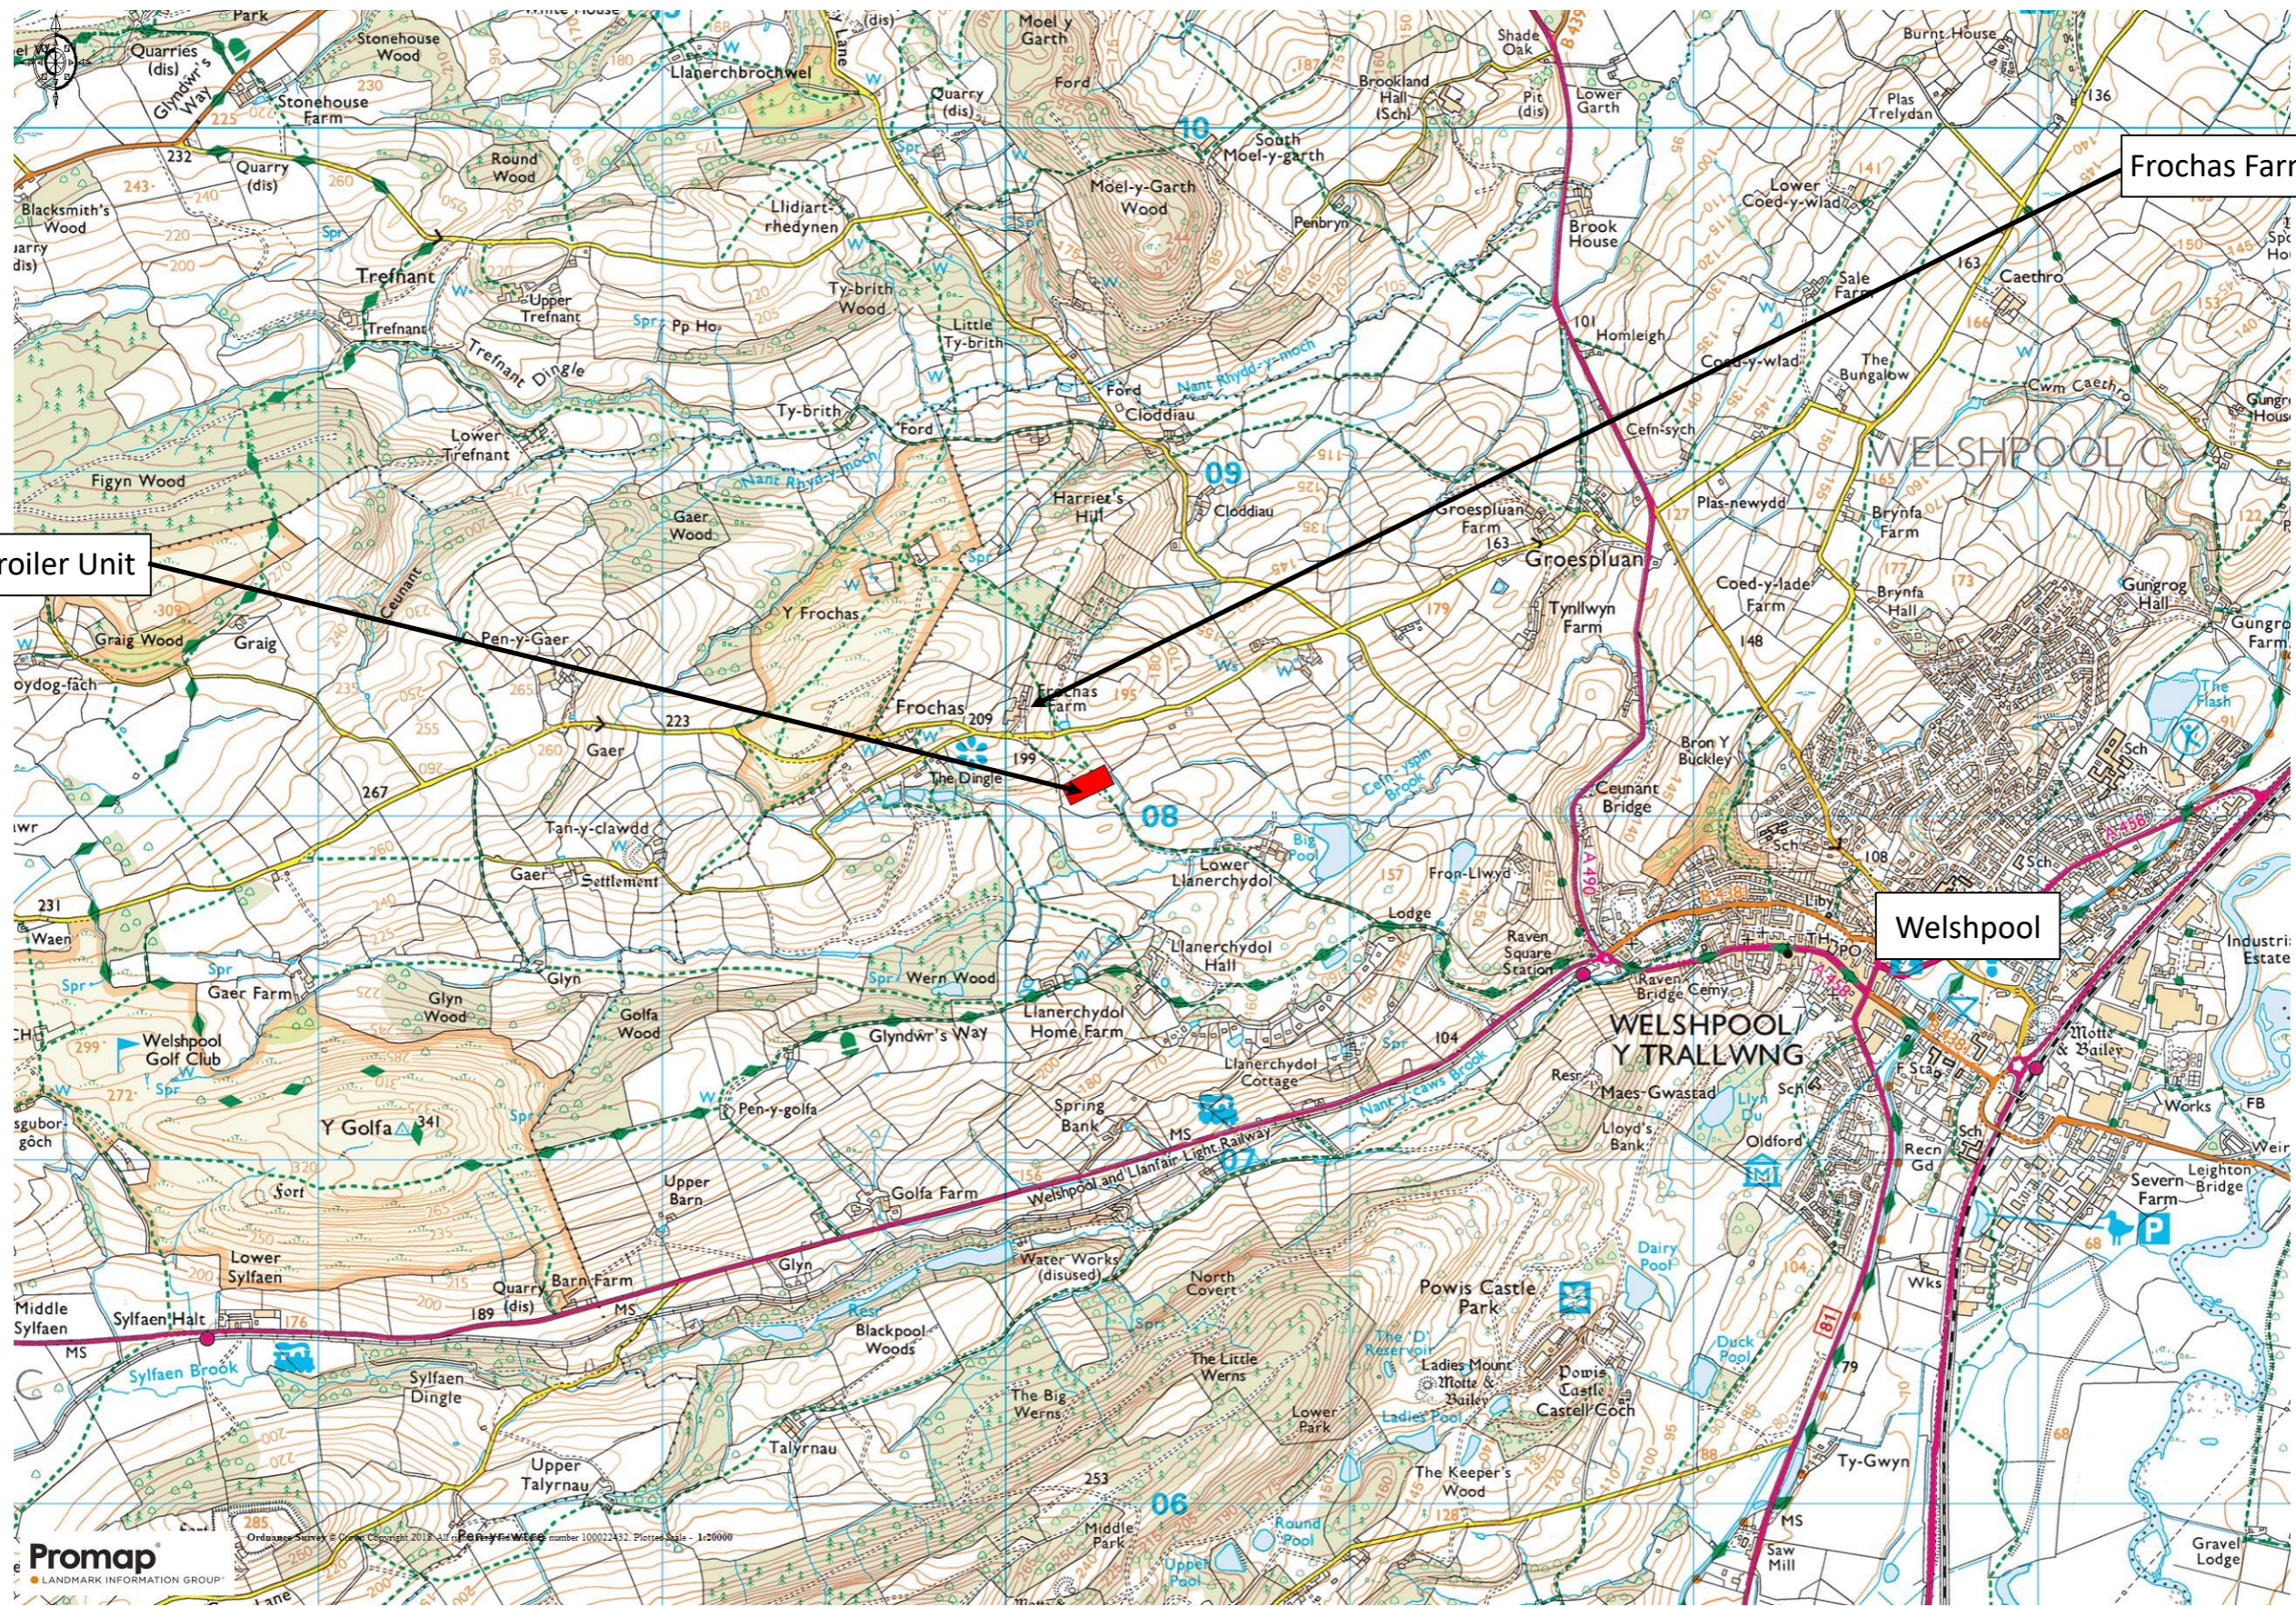

**Roger Parry & Partners LLP**  
 1 Berriew Street, Welshpool,  
 Powys, SY21 7SQ  
 Tel: 01938 554499  
 email: welshpool@rogerparry.net

*The copyright of this drawing/design is vested in Roger Parry & Partners and must not be copied or reproduced in whole or in part without their written consent*

JOB:	Erection of a Broiler unit, silos and associated works
CLIENT:	J T Owen & Co
TITLE:	Site Location in Relation to Area
LOCATION:	Frochas Farm, Frochas, Welshpool
SCALE:	1:20,000 at A3
DATE:	December 2018
DRAWING NO:	AT-JTO-08
DRAWN BY:	AT