


# Ordnance Survey Location Plan

© Crown Copyright Ordnance Survey

## Scale 1:1250



Crown copyright 2020.  
Supplied by copla ltd trading as UKPlanningMaps.com,  
a licensed Ordnance Survey partner (100054135).

Blue hatched area  
shows additional land  
in ownership of applicant

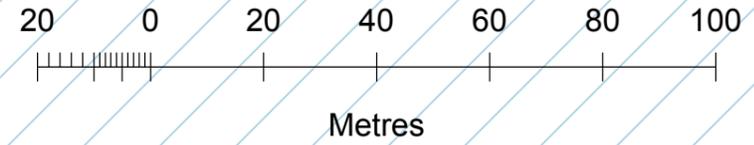

All dimensions in millimeters unless otherwise stated

Angular dimensions to be used as reference only.  
Linear dimensions to take precedence.

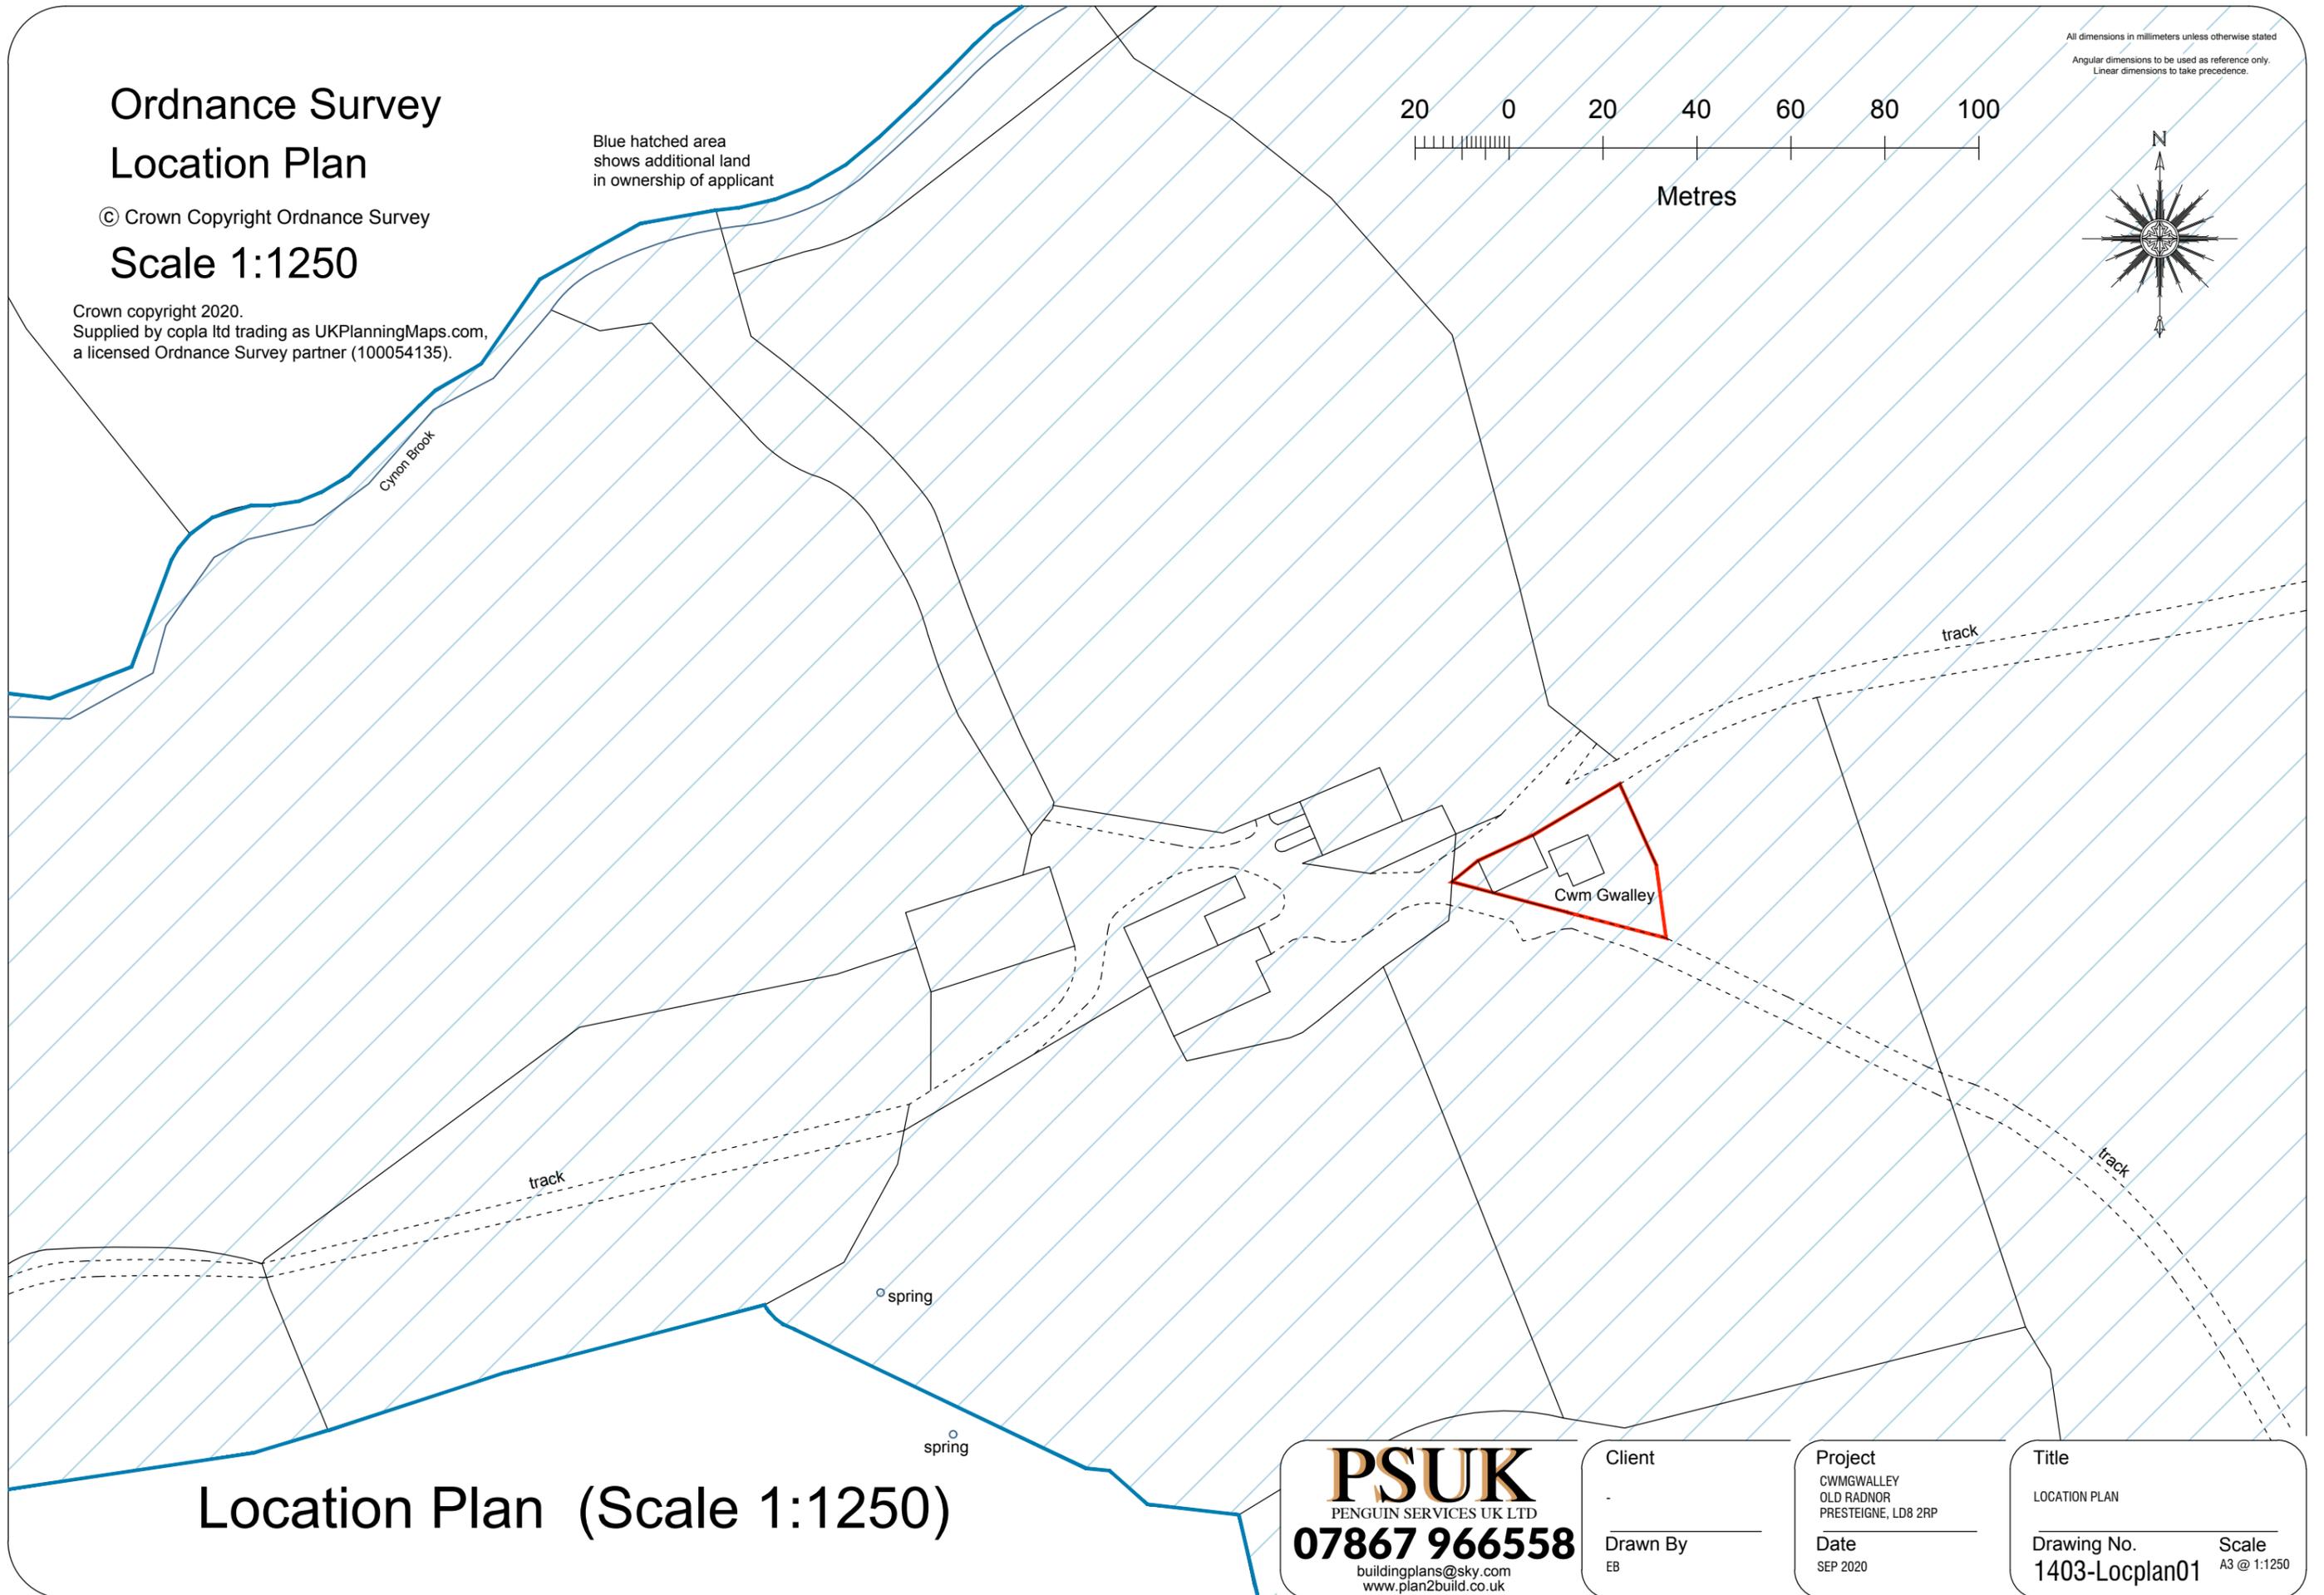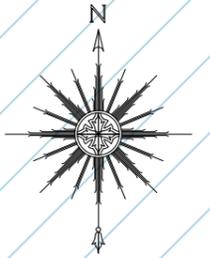

### Location Plan (Scale 1:1250)

**PSUK**  
PENGUIN SERVICES UK LTD  
**07867 966558**  
buildingplans@sky.com  
www.plan2build.co.uk

Client  
-  
Drawn By  
EB

Project  
CWMGWALLEY  
OLD RADNOR  
PRESTEIGNE, LD8 2RP  
Date  
SEP 2020

Title  
LOCATION PLAN  
Drawing No.  
**1403-Locplan01**  
Scale  
A3 @ 1:1250