


**SITE LOCATION PLAN 1:1250@A3**

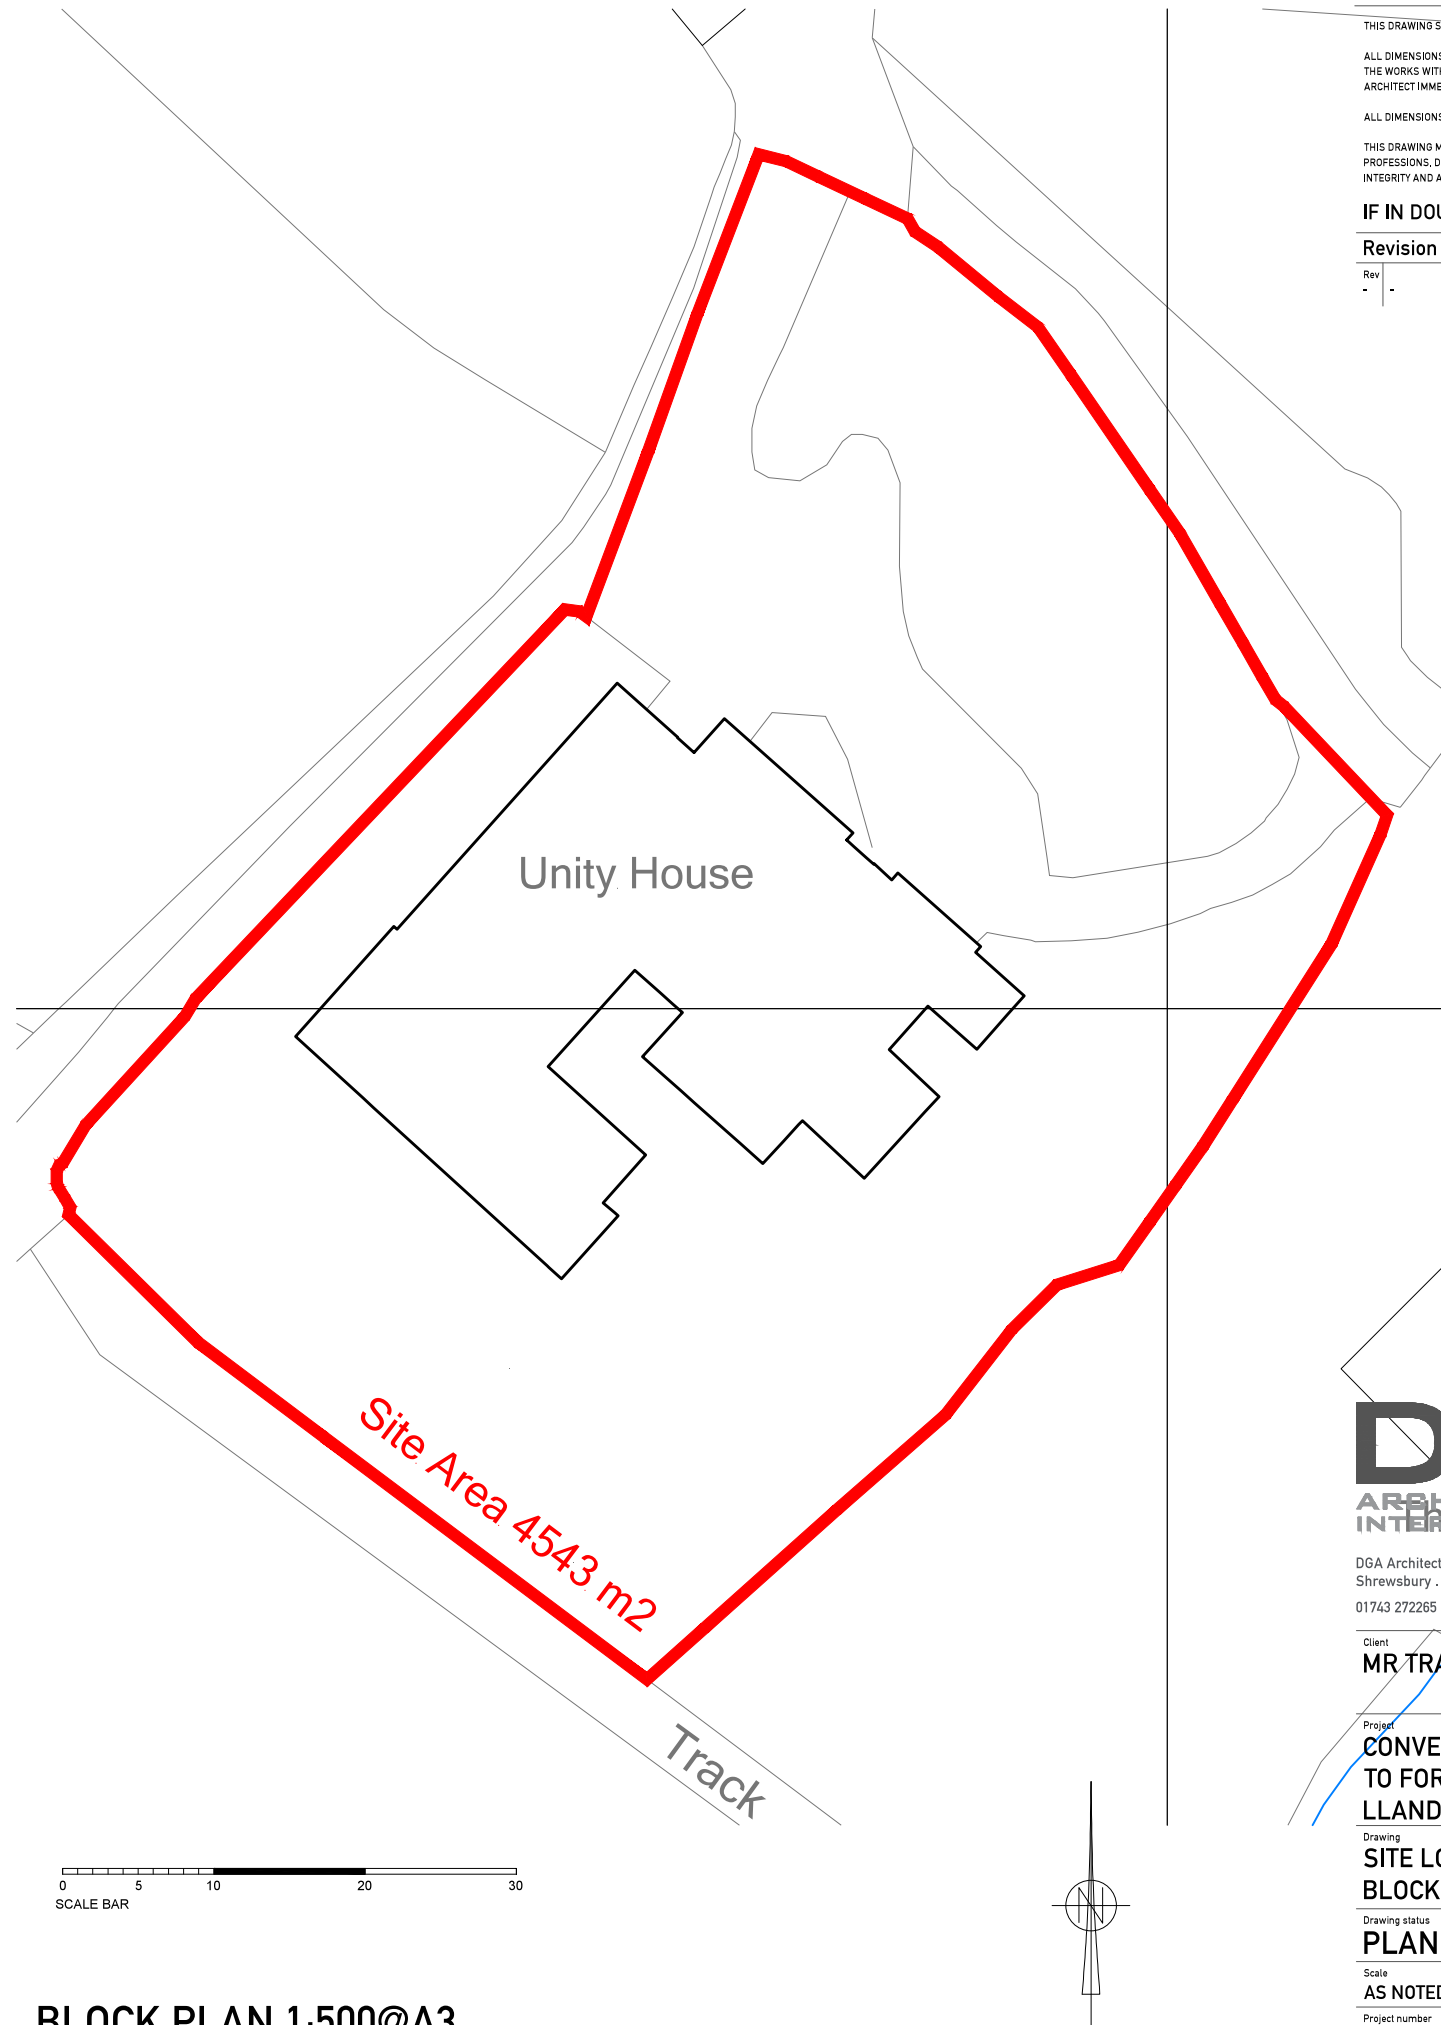

**BLOCK PLAN 1:500@A3**

**IMPORTANT GENERAL NOTES:**

THIS DRAWING SHALL NOT BE SCALED.  
 ALL DIMENSIONS SHALL BE CHECKED ON SITE PRIOR TO COMMENCING THE WORKS WITH ANY ERRORS OR OMISSION REPORTED TO THE ARCHITECT IMMEDIATELY.  
 ALL DIMENSIONS ARE IN mm UNLESS OTHERWISE NOTED.  
 THIS DRAWING MAY INCORPORATE INFORMATION FROM OTHER PROFESSIONS. DGA CANNOT ACCEPT RESPONSIBILITY FOR THE INTEGRITY AND ACCURACY OF SUCH INFORMATION.

**IF IN DOUBT ASK !!**

**Revision**

Rev	Date	By	App
-	-	-	-



DGA Architects Ltd . The Studio . 125 Belle Vue Road  
 Shrewsbury . Shropshire . SY3 7NJ  
 01743 272265 . design@dgaltd.co.uk . www.dgaltd.co.uk

Client  
**MR TRANJ SINGH**

Project  
**CONVERSION OF UNITY HSE  
 TO FORM APARTMENTS  
 LLANDRINIO SY22 6SG**

Drawing  
**SITE LOCATION AND  
 BLOCK PLAN**

Drawing status  
**PLANNING**

Scale  
**AS NOTED**

Drawn by  
**ED**

Date  
**JUL 18**

Project number  
**18.004**

Drawing number  
**1.00**

Revision  
**-**