


This drawing is COPYRIGHT. It must not be reproduced or disclosed to third parties without our prior permission. Do not scale from this drawing, or, interrogate and use electronic information.

Any discrepancies should be reported immediately.

Any surveyed information incorporated within this drawing cannot be guaranteed as accurate unless confirmed by a fixed dimension. All dimensions are in millimetres unless noted otherwise.

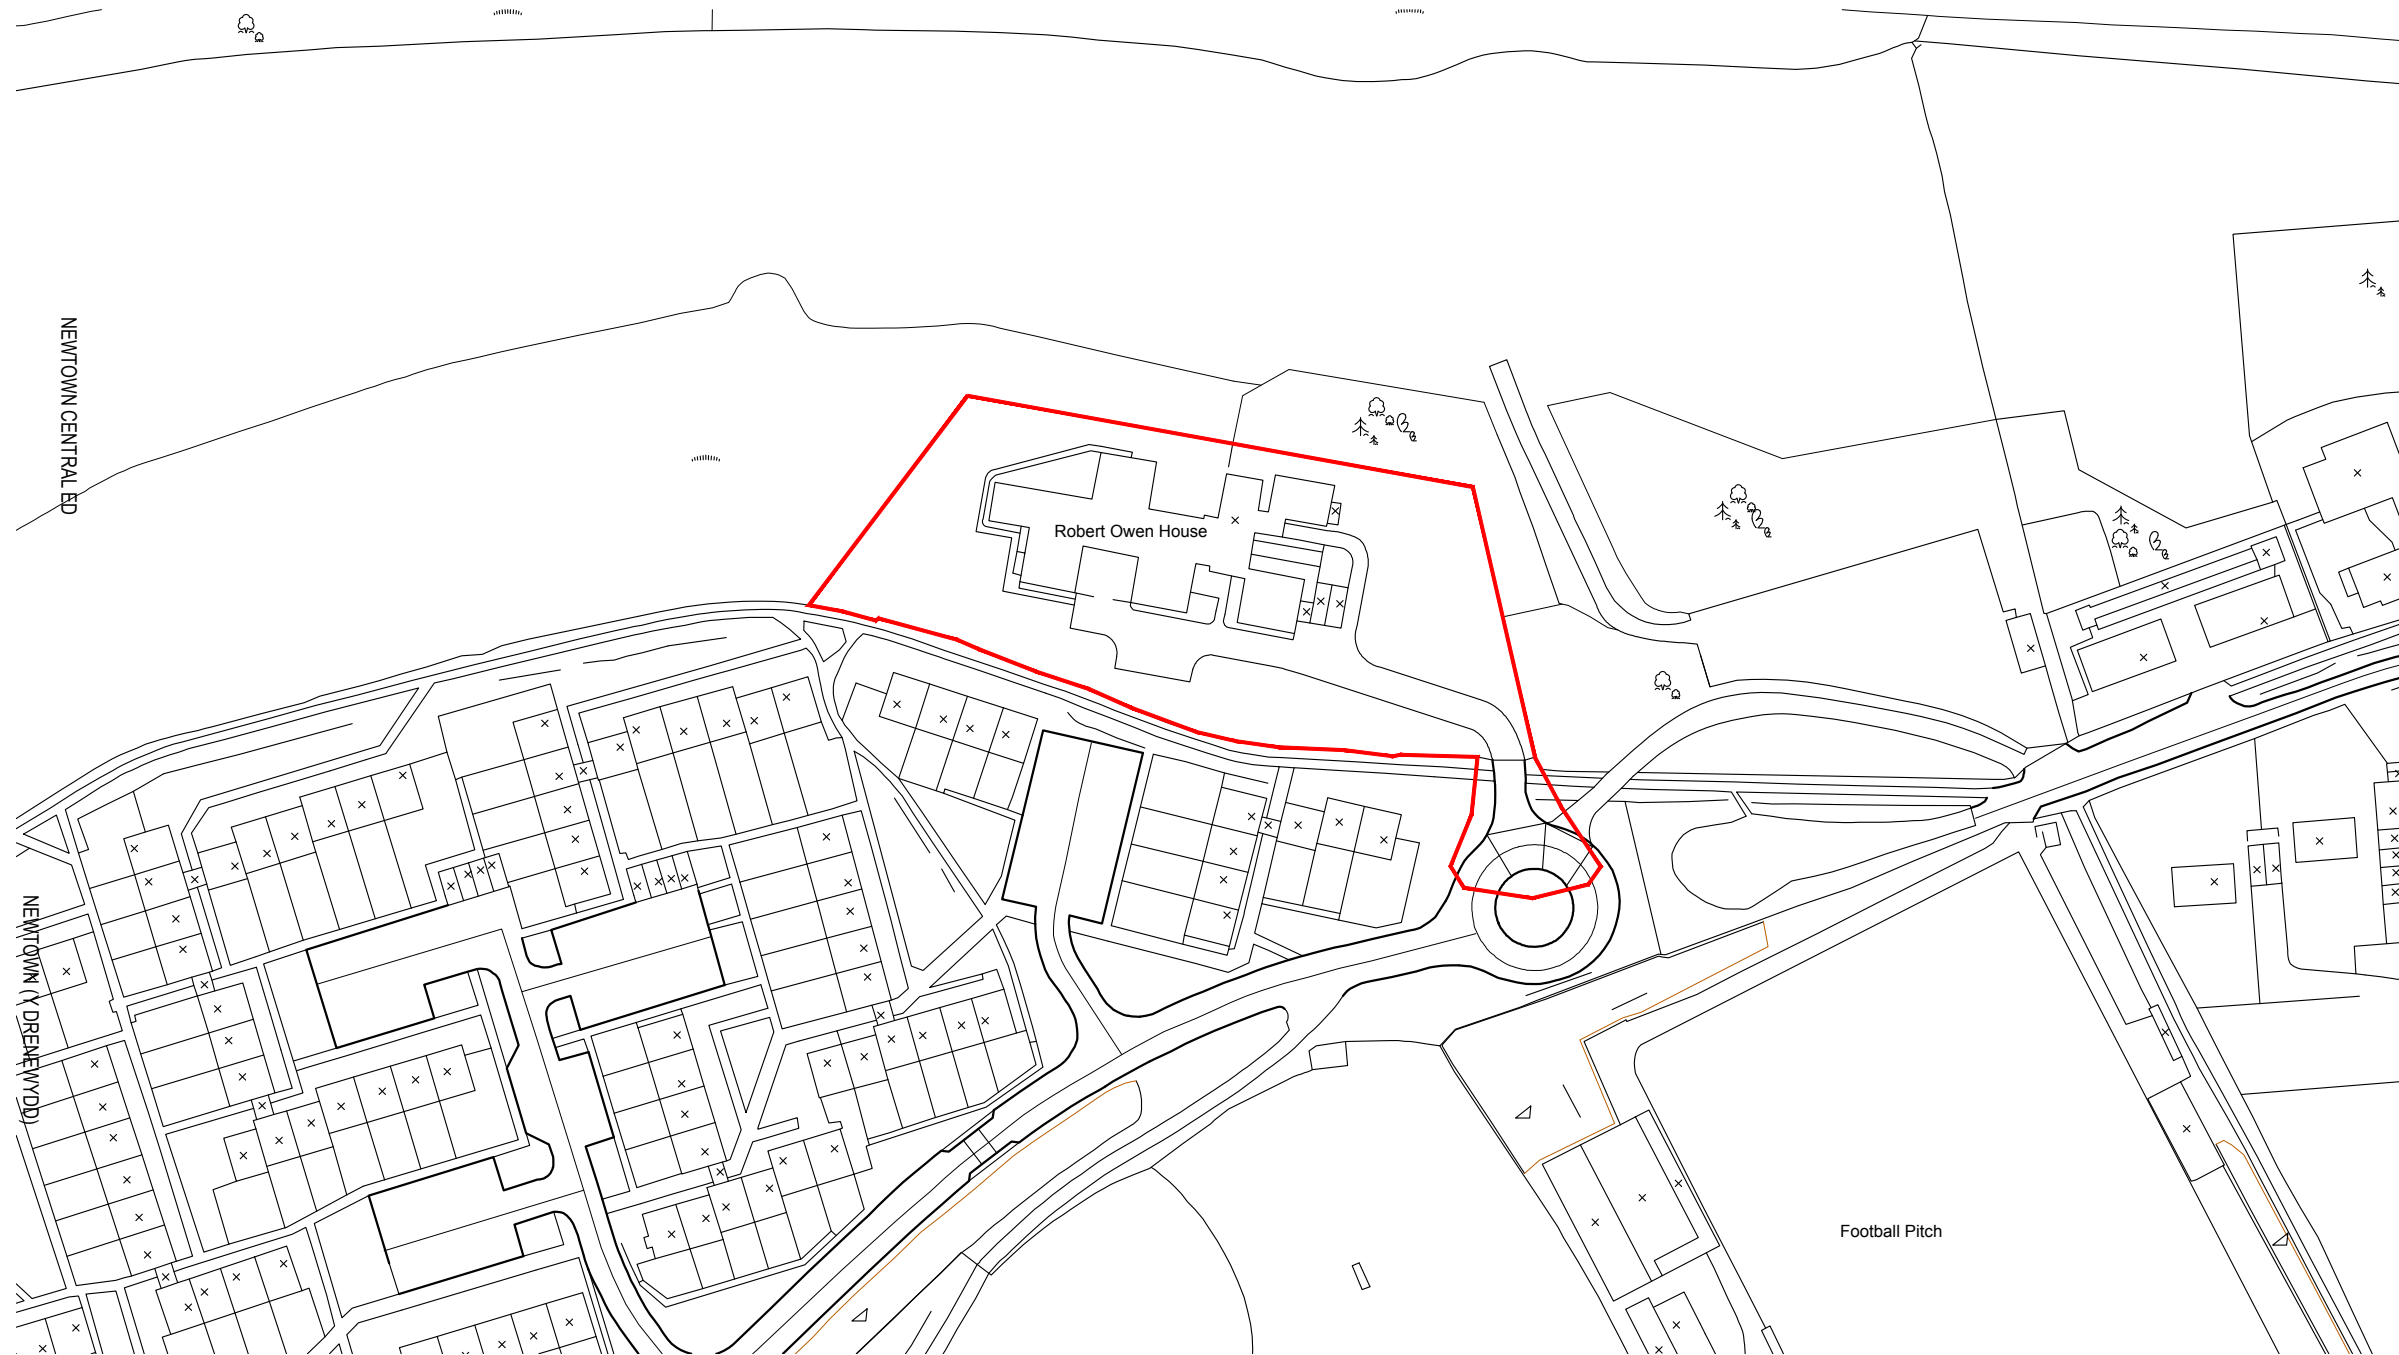

Application Site Boundary



Head Office
29 Broad Street
Newtown
Powys
SY16 2BQ
t - 01686 610311
w - www.hughesarchitects.co.uk

Rev A - Red line amended - 07.03.22 - RL

Project Proposed Residential Development, Robert Owen House		
Drawing Status Stage 3a	Drawing Title Location Plan	
Scale: 1:1250@A3 Date 18.11.20	Drawing No V047.3a.3.001	Rev A
Drawn by LW Checked RL		