

IAN PICK ASSOCIATES LTD
Specialist Agricultural & Rural Planning Consultants

Station Farm Offices
Wansford Road
Nafferton
Driffield
East Yorkshire
YO25 8NJ

T : 01377 253363
E : mail@ianpick.co.uk
W : www.ianpickassociates.co.uk

CLIENT
J W Hopkins
Bank Farm
Aberhafesp
Newtown
Powys
SY16 3LS

JOB TITLE
Proposed Piggery

DWG. TITLE
Location Plan


SCALE
1=2500

DRN
IP

DWG. NUMBER
IP/JWH/01C

DATE
Aug 21

REV
-

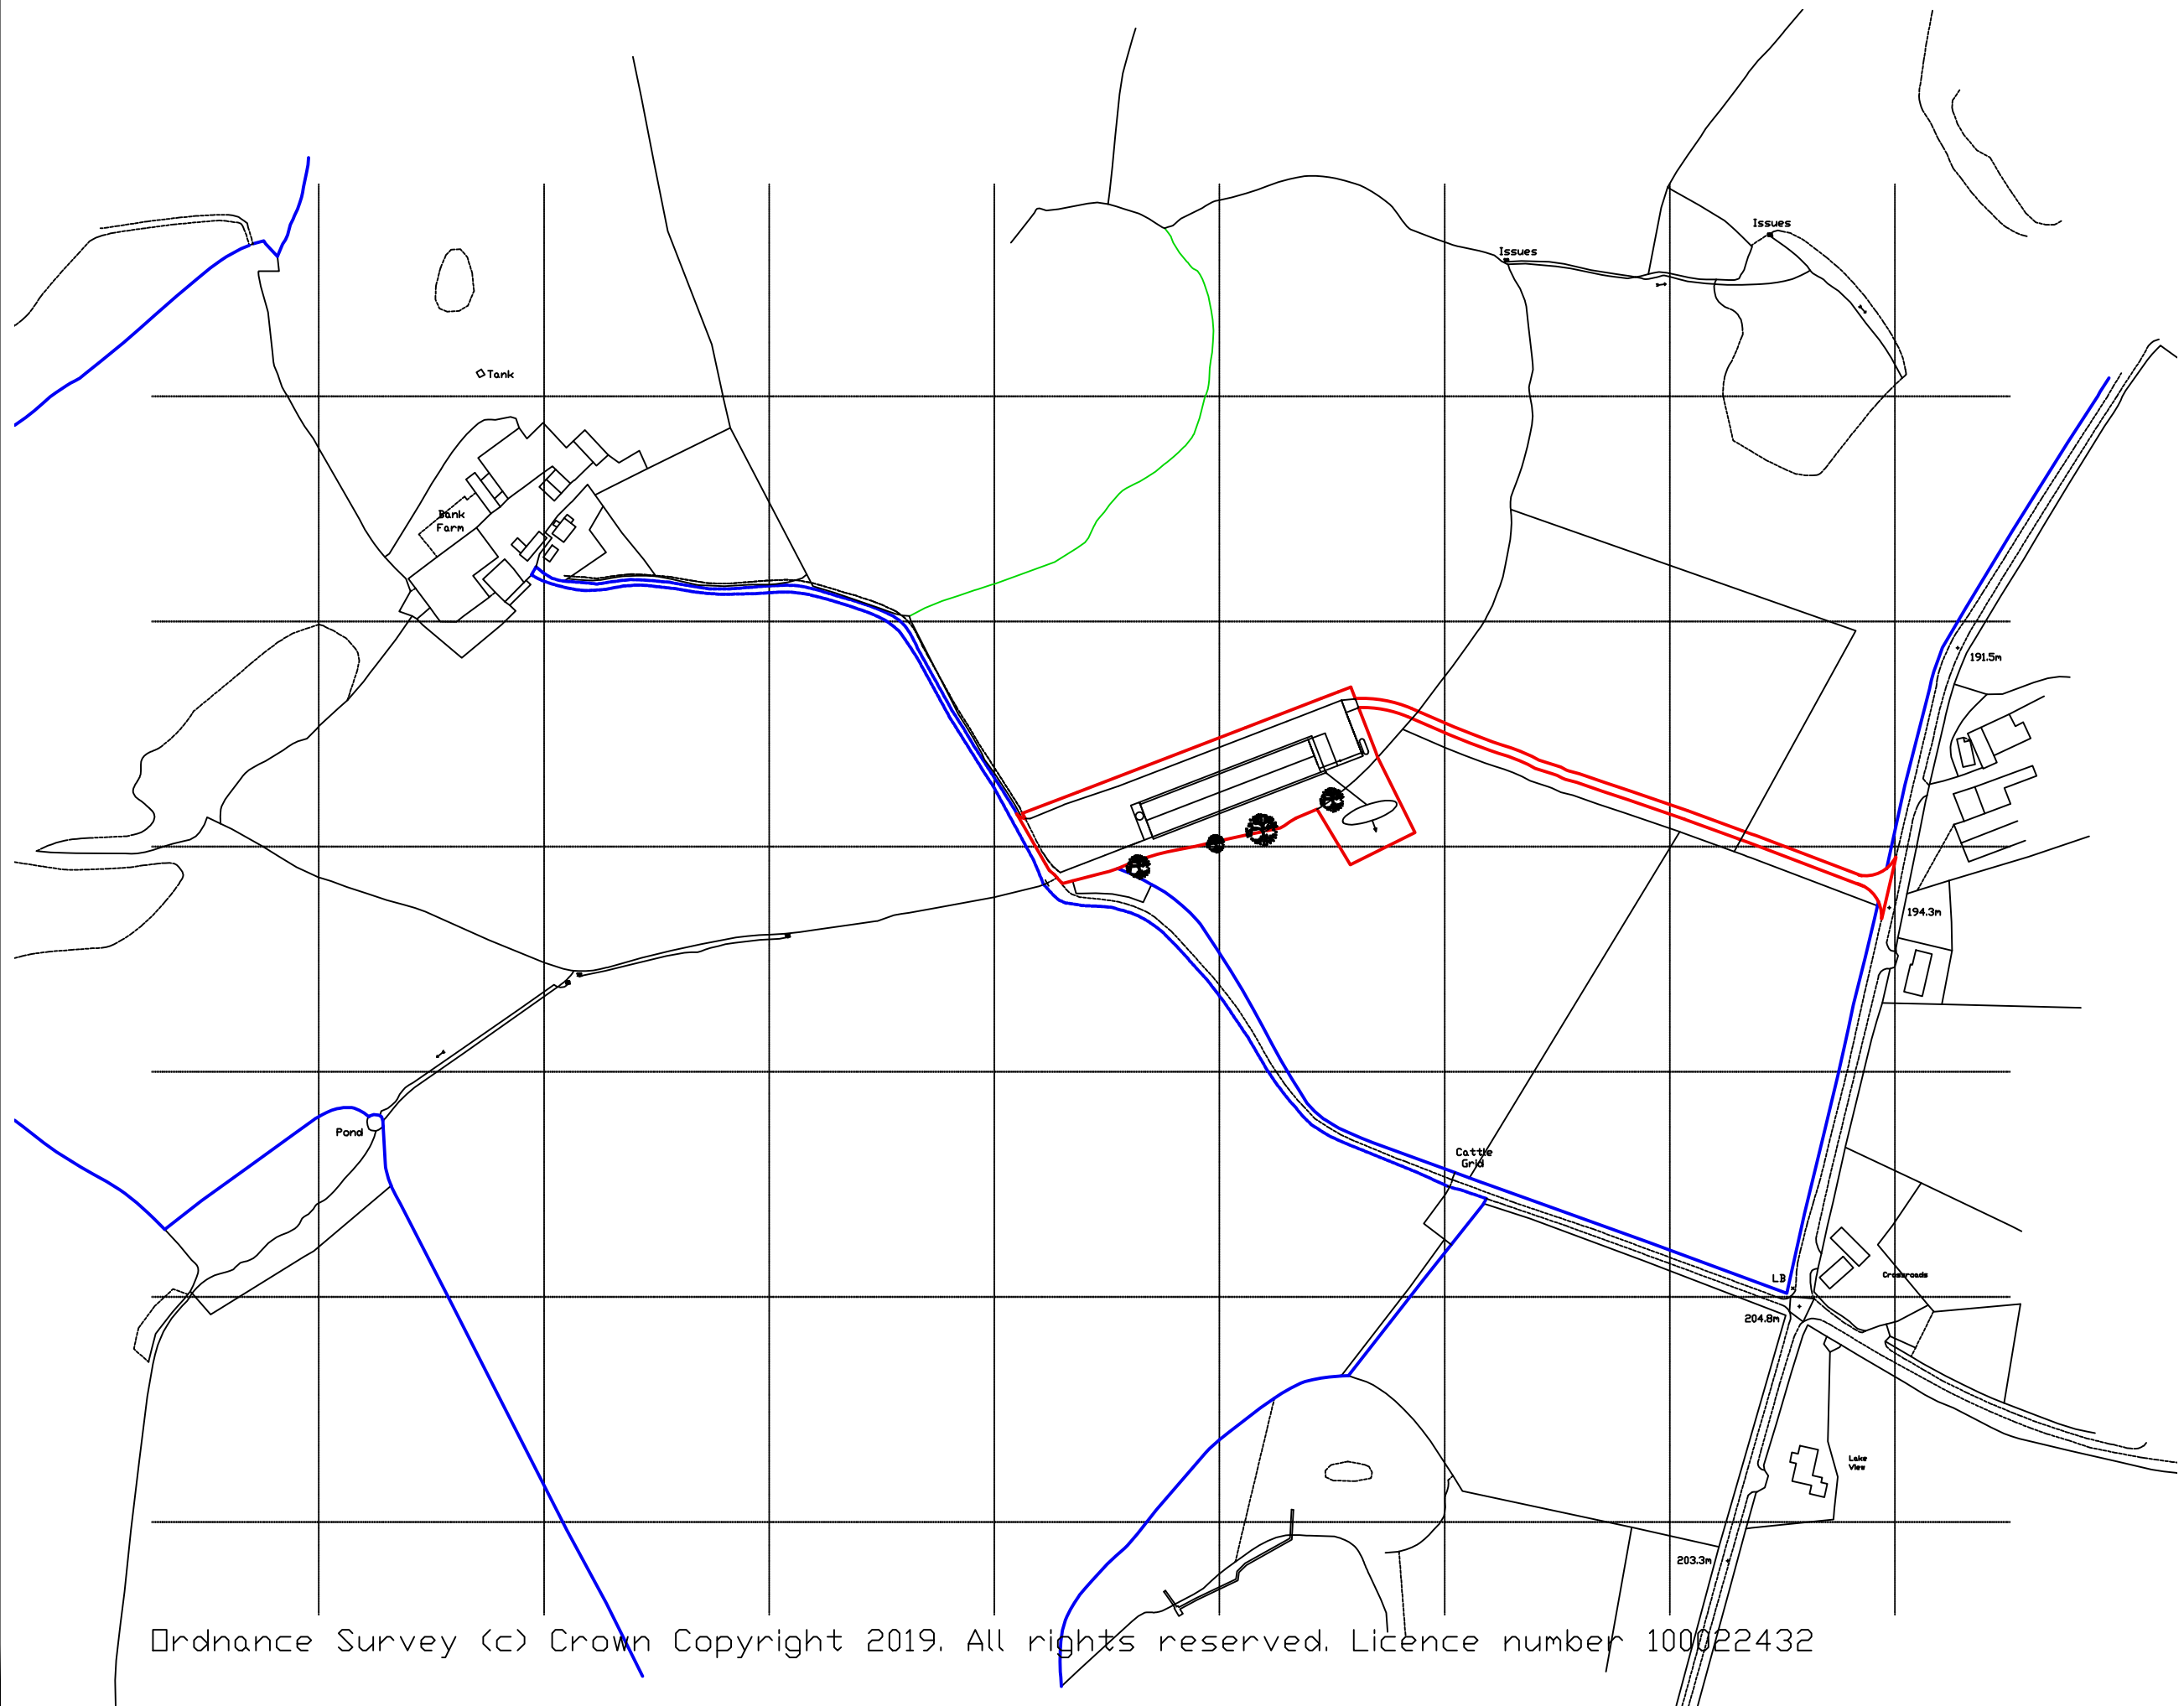

Ordnance Survey (c) Crown Copyright 2019. All rights reserved. Licence number 100022432