


To Rhayader

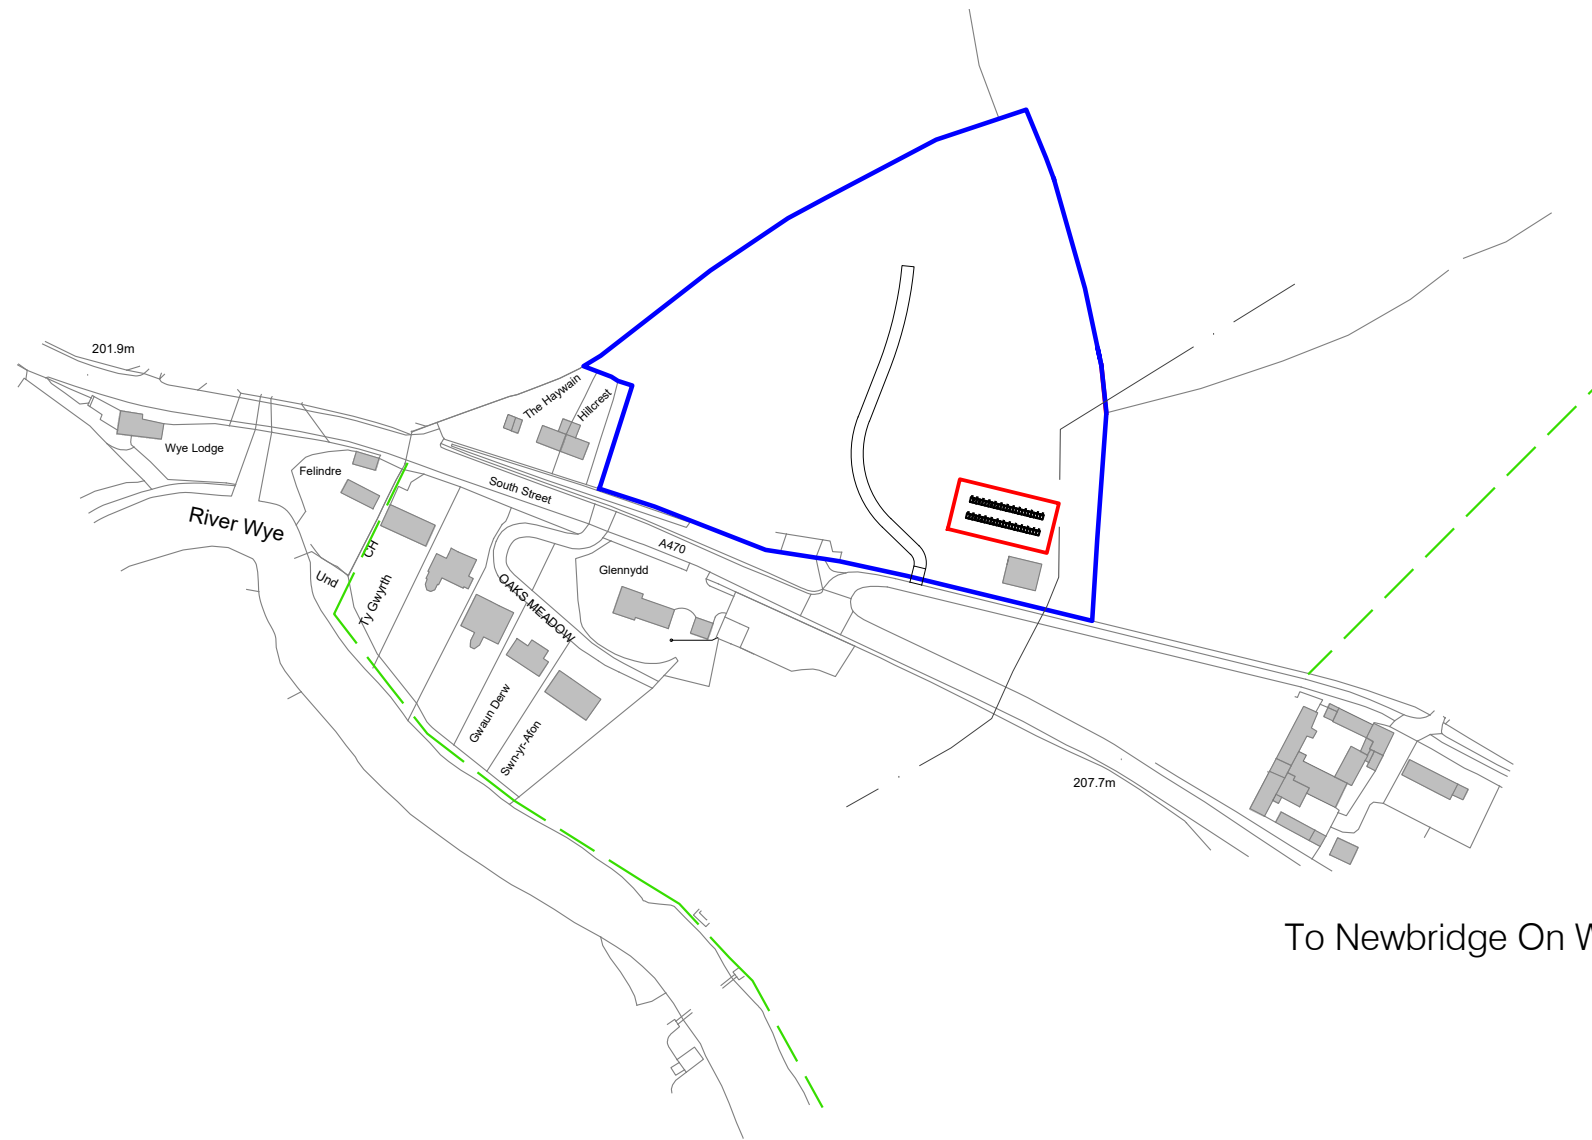

Ordnance Survey, (c) Crown Copyright 2018. All rights reserved. Licence number 100022432

To Newbridge On Wye


| Rev. | Note. | Date. |
|------|-------|-------|
| . | . | . |
| . | . | . |

Gareth Price
Chartered Building Surveyor

Upper Dolfyr, Rhayader
LD6 5NT

Tel: 07792731826

Email: garethprice@btinternet.com

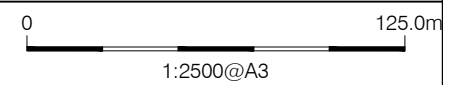

Project.
PROPOSED SOLAR ARRAY, CAE HENFRON,
SOUTH STREET, RHAYADER

Subject.
LOCATION PLAN

Drn. SAB Scale. 1:2500@A3

Date. 8/22 Ref. 0025 / 1

DO NOT SCALE, USE FIGURED DIMS ONLY - COPYRIGHT