


**Construction Methodology for verge and bund:-**  
 Saw cut existing New Road surface and remove road make-up and sub-base to a depth of at least 450mm.  
 Verge - seeded clay soil to 300mm above existing road surface, batter steeply to Forden Road side.  
 Bund - Seeded soil bund to a max height of 750mm above existing road level. The bund is to be wholly outside the site entrance visibility splay.

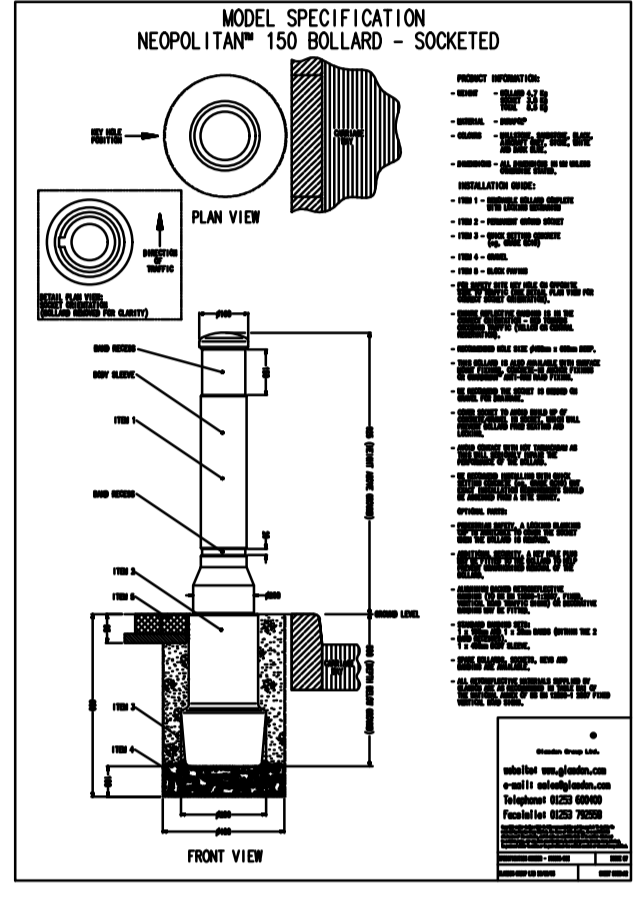

Mark	Date	Details	By
P4	06/03/23	Scale of drawing amended to suit S38 comments	GW
P3	14/11/22	Updated to suit R4 comments	GW
P2	13/10/22	Band and verge to junction of Forden and New Road issued for information	GW
P1	05/08/22	Issued for information	GW

Drawing originator:



Client:  
 Land Off Forden Road  
 Montgomery

Drawing title:  
 Planning Condition 4  
 Discharge Drawing  
 Stopping Up of New Rd at Forden Rd

Scale: 1:200 @ A1 for the original size of A1  
 Drawn by: GW | Checked by: XX | Passed by: XX | Date: Aug 2022

Drawing status: Information

Job No:	Drawing No:	Project:	Origin:	Volume:	Level:	Type:	Disc:	Number:	Revision:
PSH04								805	P4

Do not scale this drawing  
 4-7 Old Marsh Farm Barns, Welsh Road, Sealand, Flintshire, CH5 2JY  
 enquiries@betts-associates.co.uk  
 Chester 01244 288178 | Altrincham 0161 413531

Proposed Stopping Up of New Road at the Junction with Forden Road  
 Scale 1:200