


THIS DRAWING IS TO BE READ IN CONJUNCTION WITH ALL RELATED DRAWINGS. ALL DIMENSIONS MUST BE CHECKED AND VERIFIED ON SITE BEFORE COMMENCING ANY WORK OR PRODUCING SHOP DRAWINGS. THE ORIGINATOR SHOULD BE NOTIFIED IMMEDIATELY OF ANY DISCREPANCY. THIS DRAWING IS COPYRIGHT AND REMAINS THE PROPERTY ROGER PARRY & PARTNERS.

Rev	Description	Date	By
-	-	year/mm/dd	--

- Application Site Boundary
- Adjacent Land in Client's Ownership
- - - Public Right of Way

0m 10m 20m 30m 40m 50m

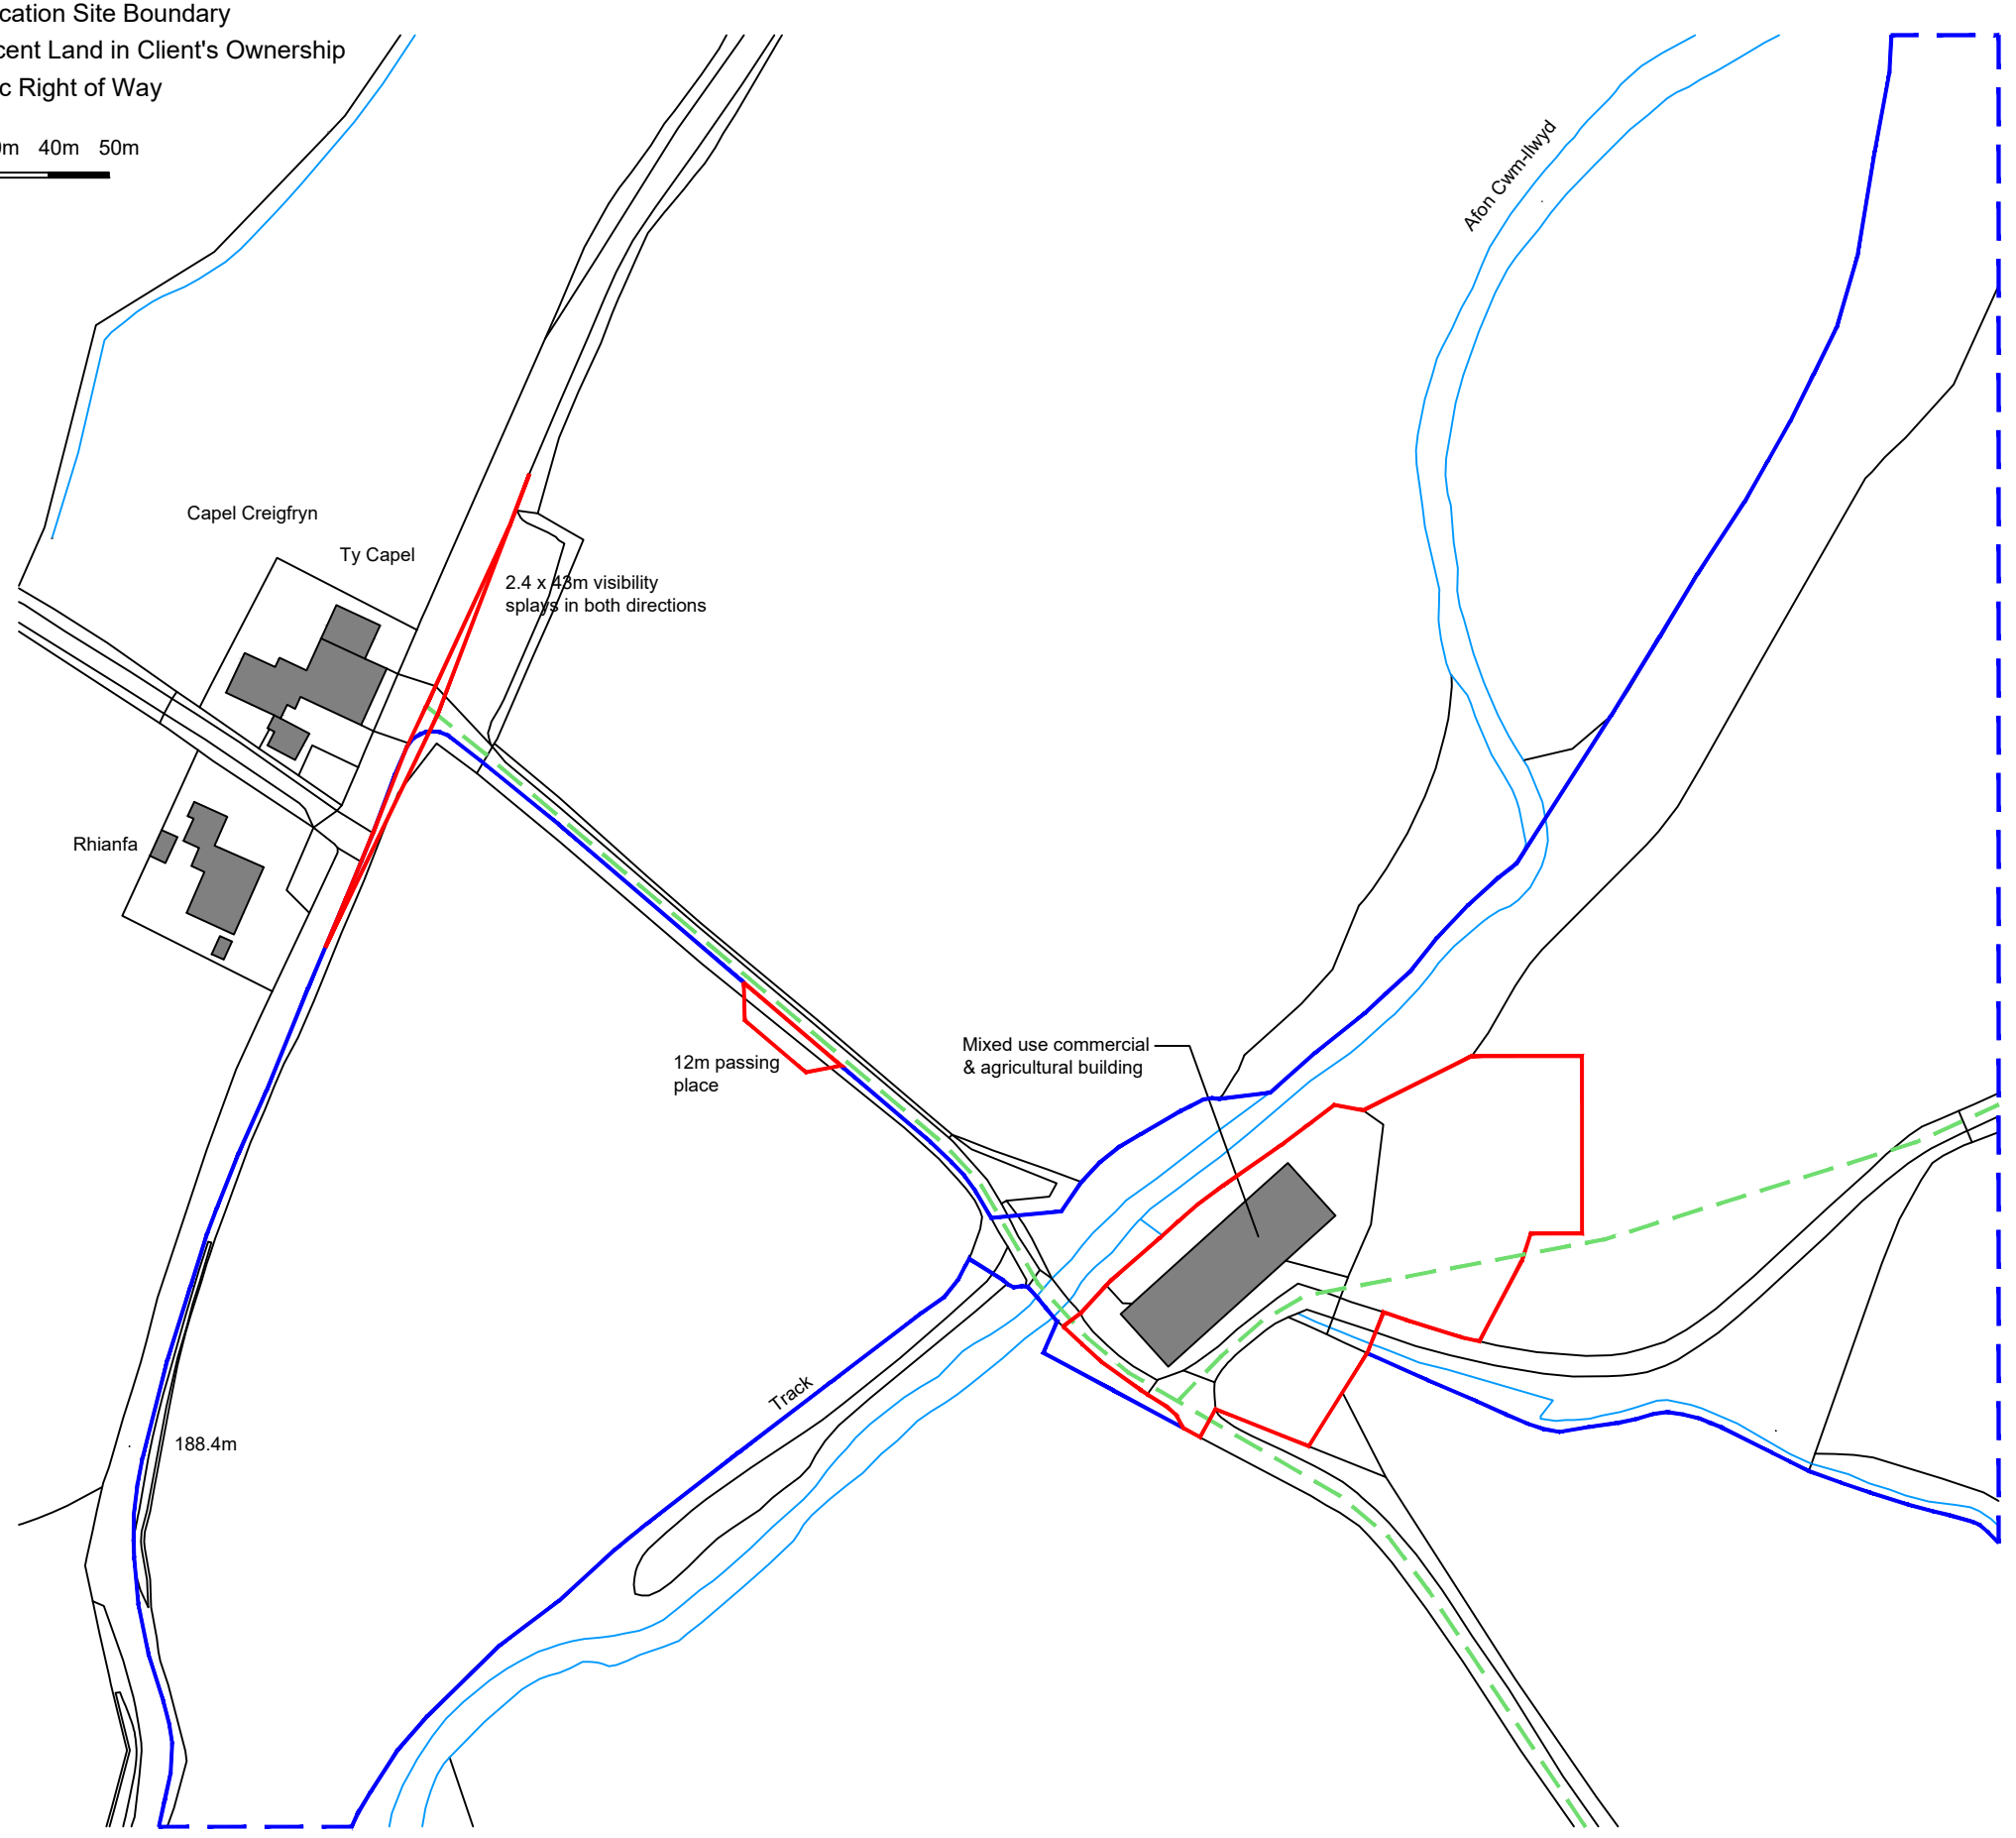

Ordnance Survey, (c) Crown Copyright 2022. All rights reserved. Licence number 100022432



Residential - Agricultural - Commercial

Project	Erection of a Rural Enterprise Dwelling & Change of Use of Agricultural Building to Mixed Use (Agricultural & Commercial) & Associated Works		
Drawing Title	Location Plan		
Location	Land Adjacent to Hendre Fach, Caersws, Powys, SY17 5JY		
Client	Ceri Jerman		
Scale	1:1250 @ A3		
Drawing No	77063 / GD / 001	Rev	-
Drawn By	NB	Date	2023/03/02

MERCIAN HOUSE, 9 DARWIN COURT, OXON
 BUSINESS PARK, SHREWSBURY, SY3 5HJ
 Tel: 01743 791336
 E-mail: mail@rogerparry.net
 Web address: www.rogerparry.net
Roger Parry & Partners LLP partnership no. OC312203
 Registered in England and Wales.
 A list of members of the LLP is available at the above address.