


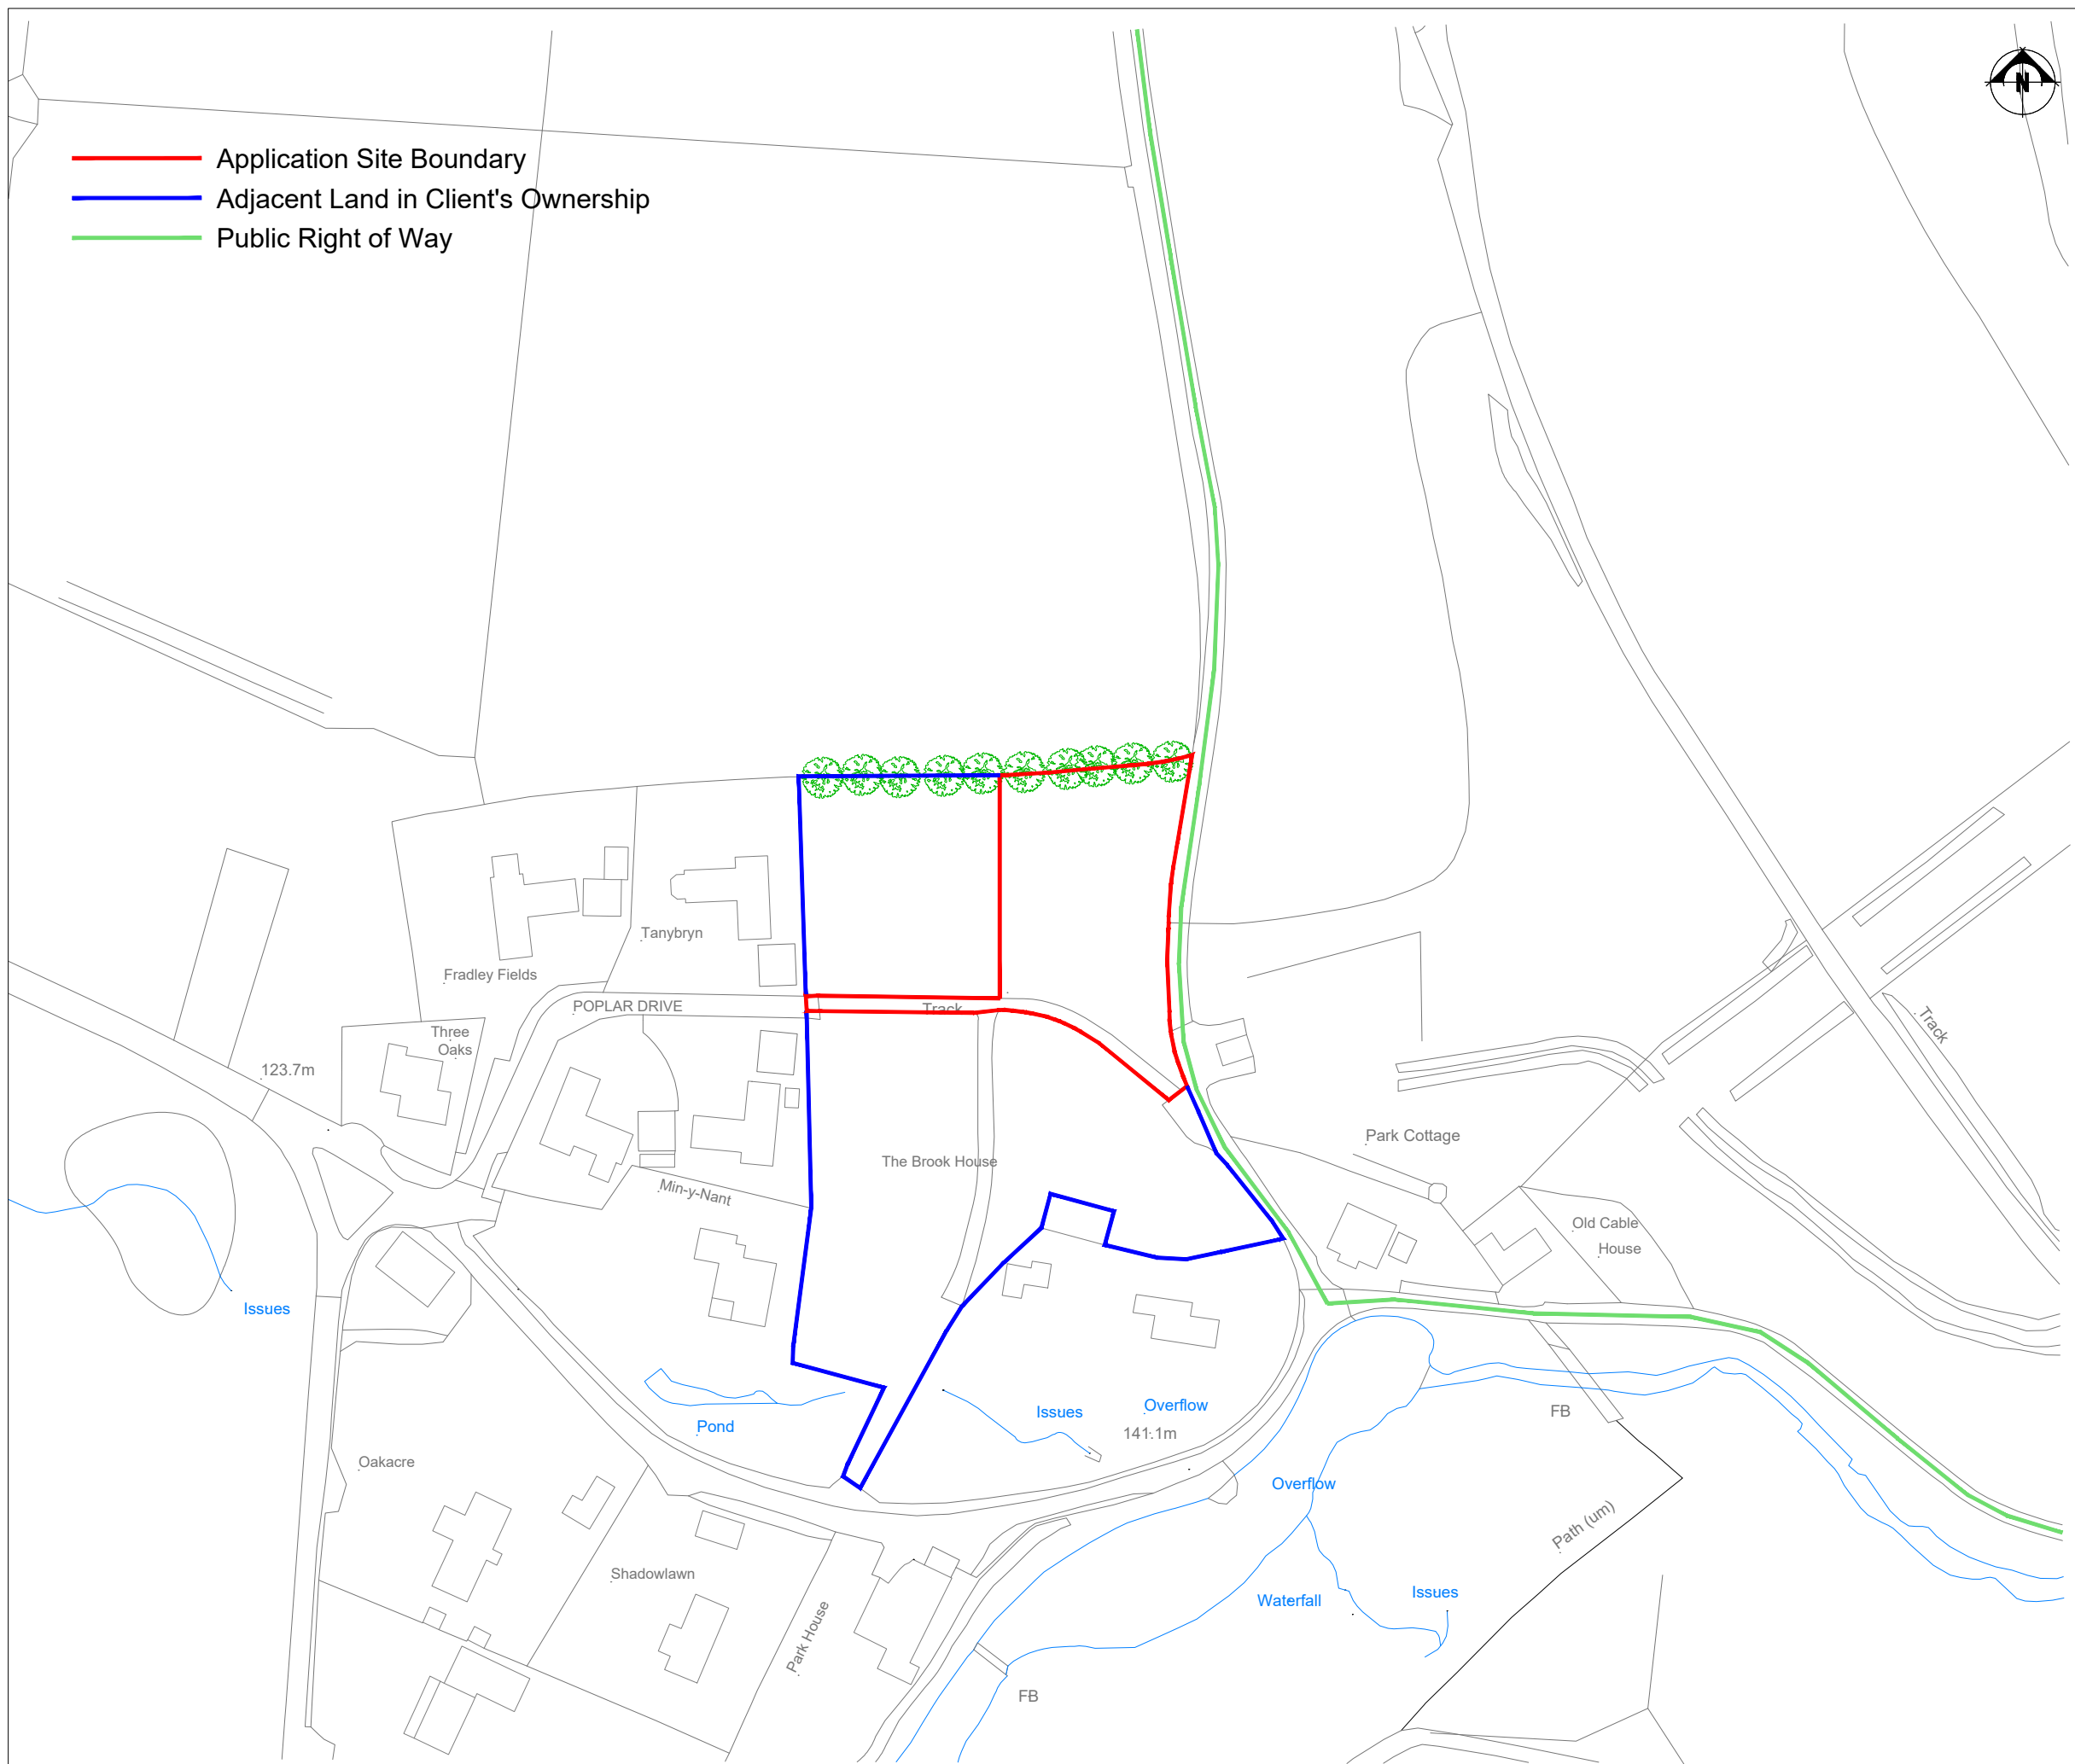

- Application Site Boundary
- Adjacent Land in Client's Ownership
- Public Right of Way



THIS DRAWING IS TO BE READ IN CONJUNCTION WITH ALL RELATED DRAWINGS. ALL DIMENSIONS MUST BE CHECKED AND VERIFIED ON SITE BEFORE COMMENCING ANY WORK OR PRODUCING SHOP DRAWINGS. THE ORIGINATOR SHOULD BE NOTIFIED IMMEDIATELY OF ANY DISCREPANCY. THIS DRAWING IS COPYRIGHT AND REMAINS THE PROPERTY ROGER PARRY & PARTNERS.

Rev	Description	Date	By
A	Revised following Built Heritage Officer's comments	13/03/2023	NB



Residential - Agricultural - Commercial

Project	Proposed 3 Log Cabins		
Drawing Title	Location Plan		
Location	Land Adj Poplar Drive, Leighton, Welshpool, Powys, SY21 8HJ		
Client	Mr & Mrs Walton		
Scale	1:1250 @ A3		
Drawing No	GD-MZ589-01	Rev	A
Drawn By	AZ	Date	27/11/2017

MERCIAN HOUSE, 9 DARWIN COURT, OXON
 BUSINESS PARK, SHREWSBURY, SY3 5HJ
 Tel: 01743 791336
 E-mail: mail@rogerparry.net
 Web address: www.rogerparry.net
Roger Parry & Partners LLP partnership no. OC312203
 Registered in England and Wales.
 A list of members of the LLP is available at the above address.