


309000

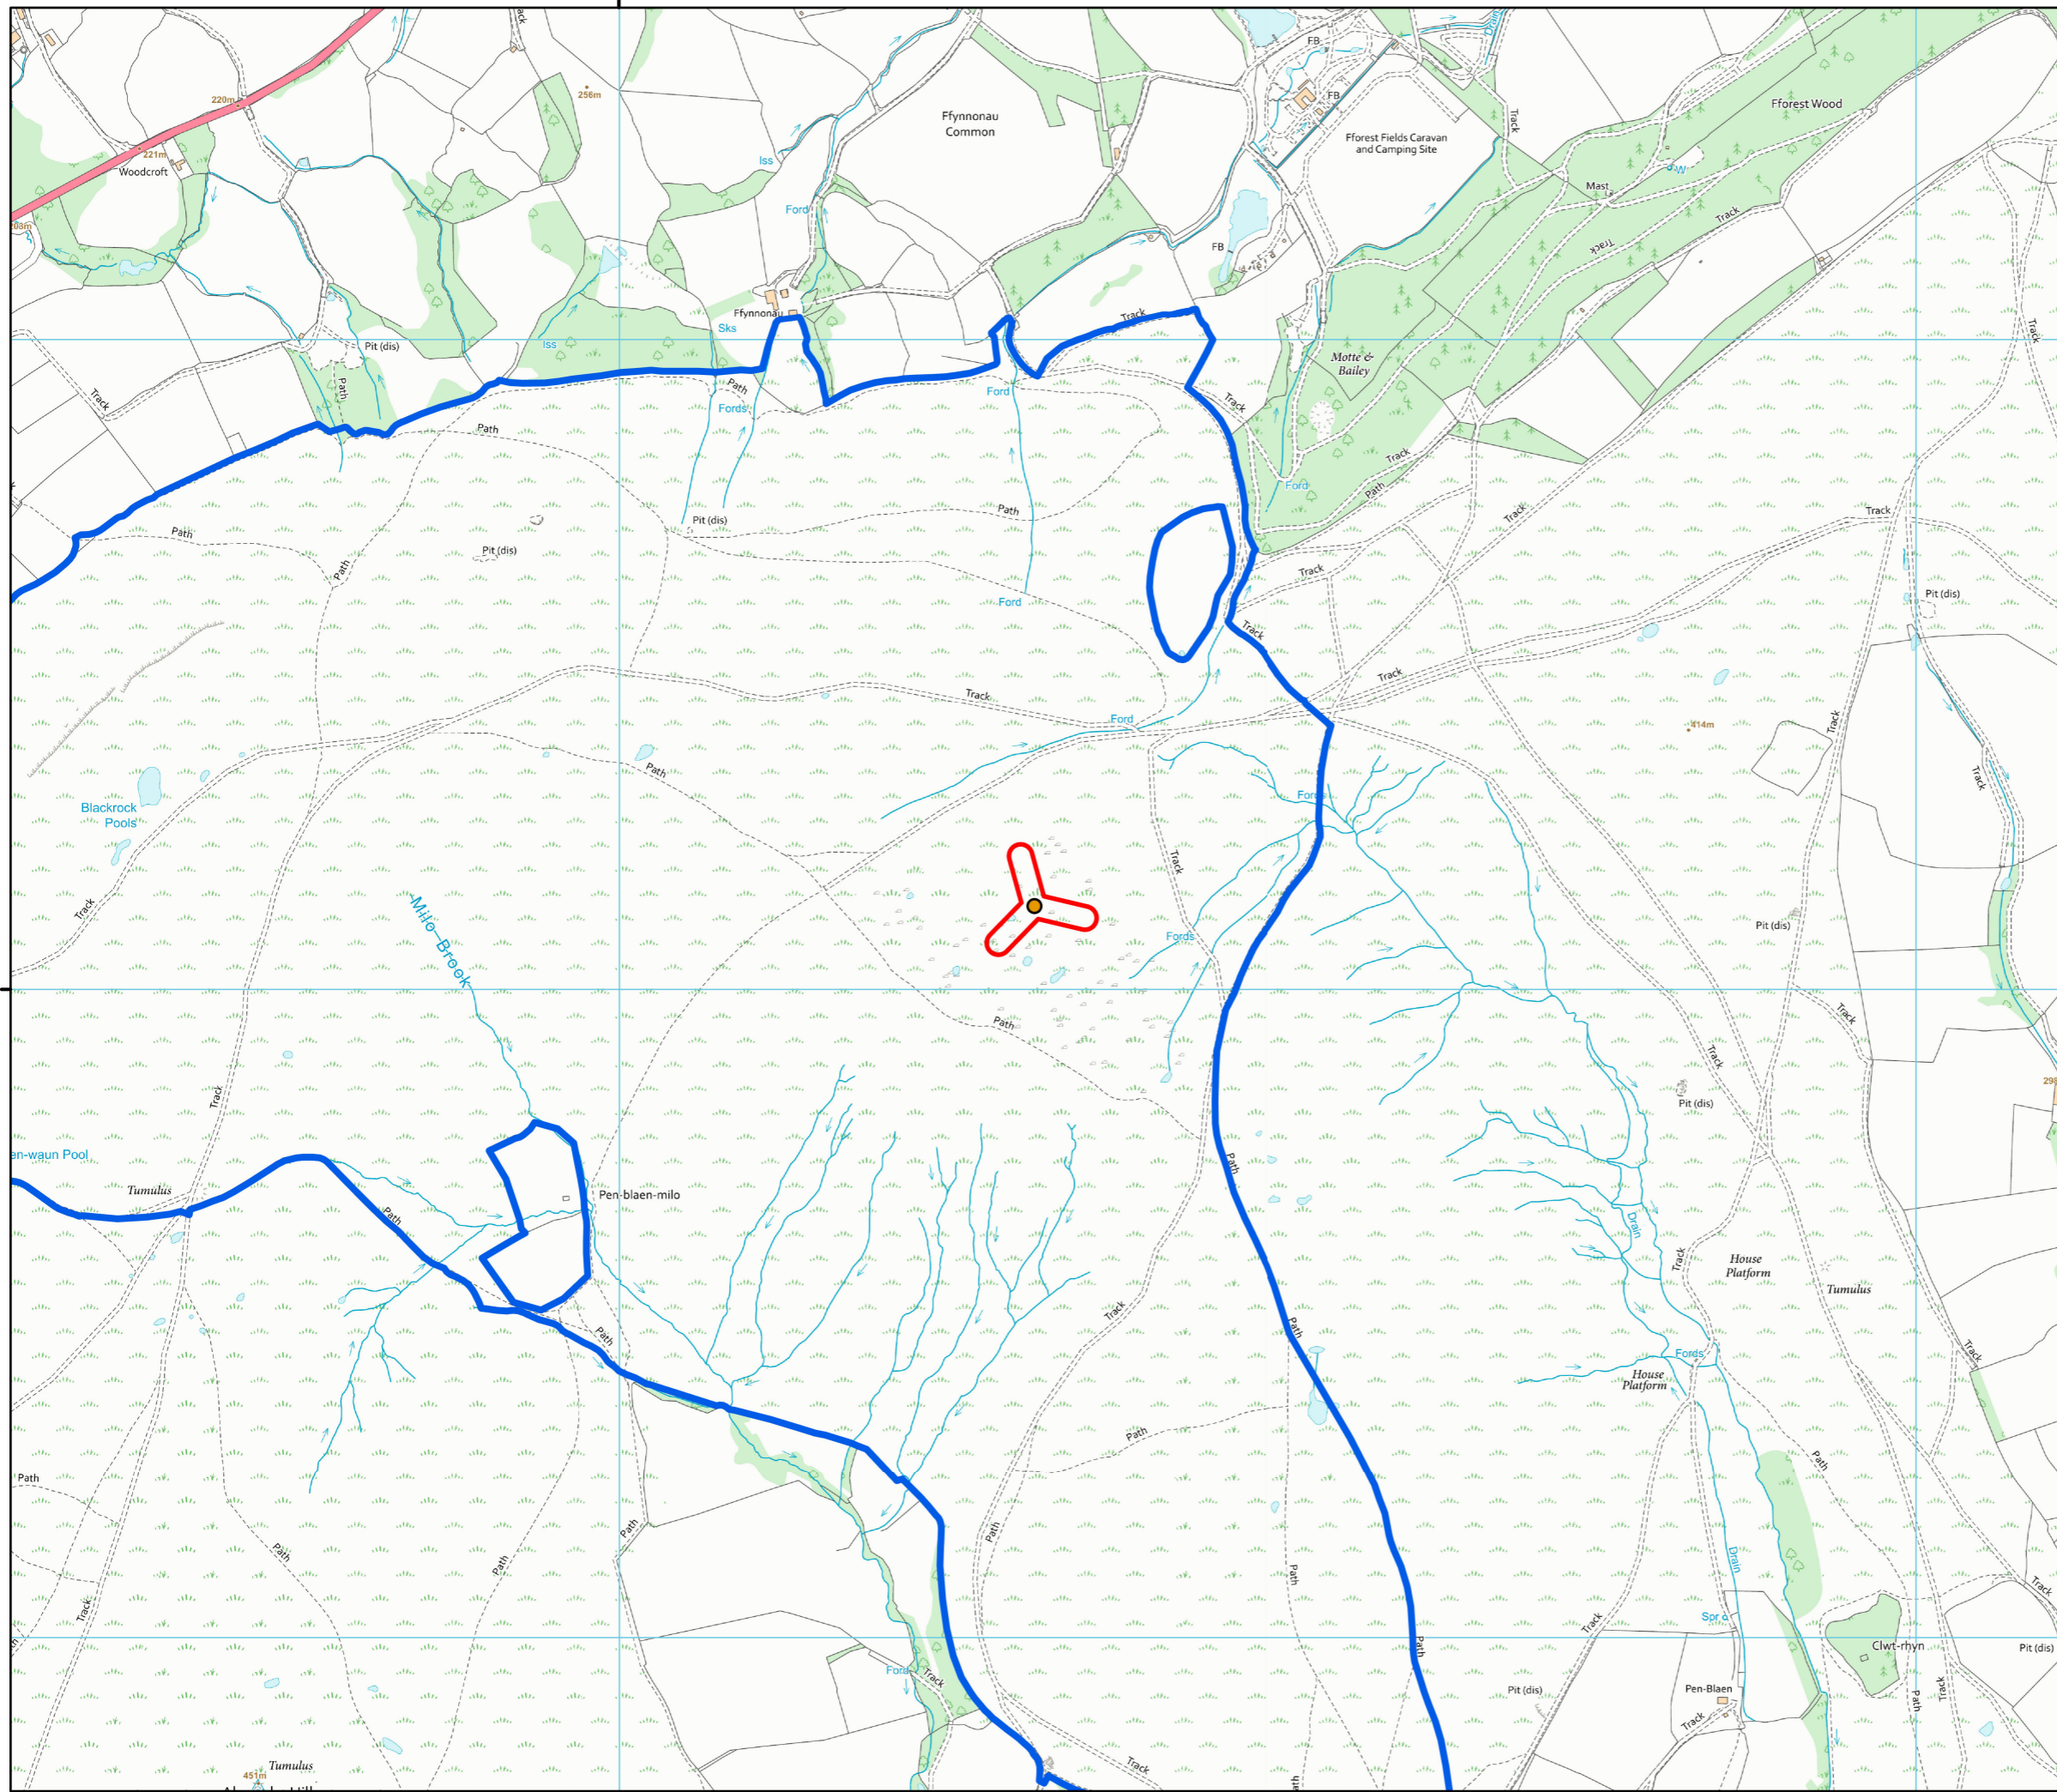


Project Name:
Aberedw

- Met Mast Location (309641, 252128)
- Landowner Boundary
- Planning Application Boundary



Title:
Figure 1 - Location Plan

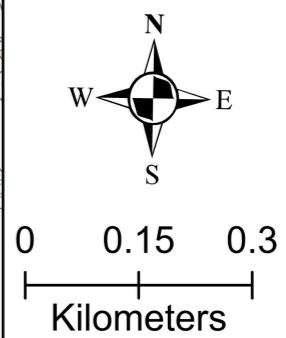

Created By: CB
 Drawing Size: A3
 Scale: 1:10,000
 Date: 21/11/2023