


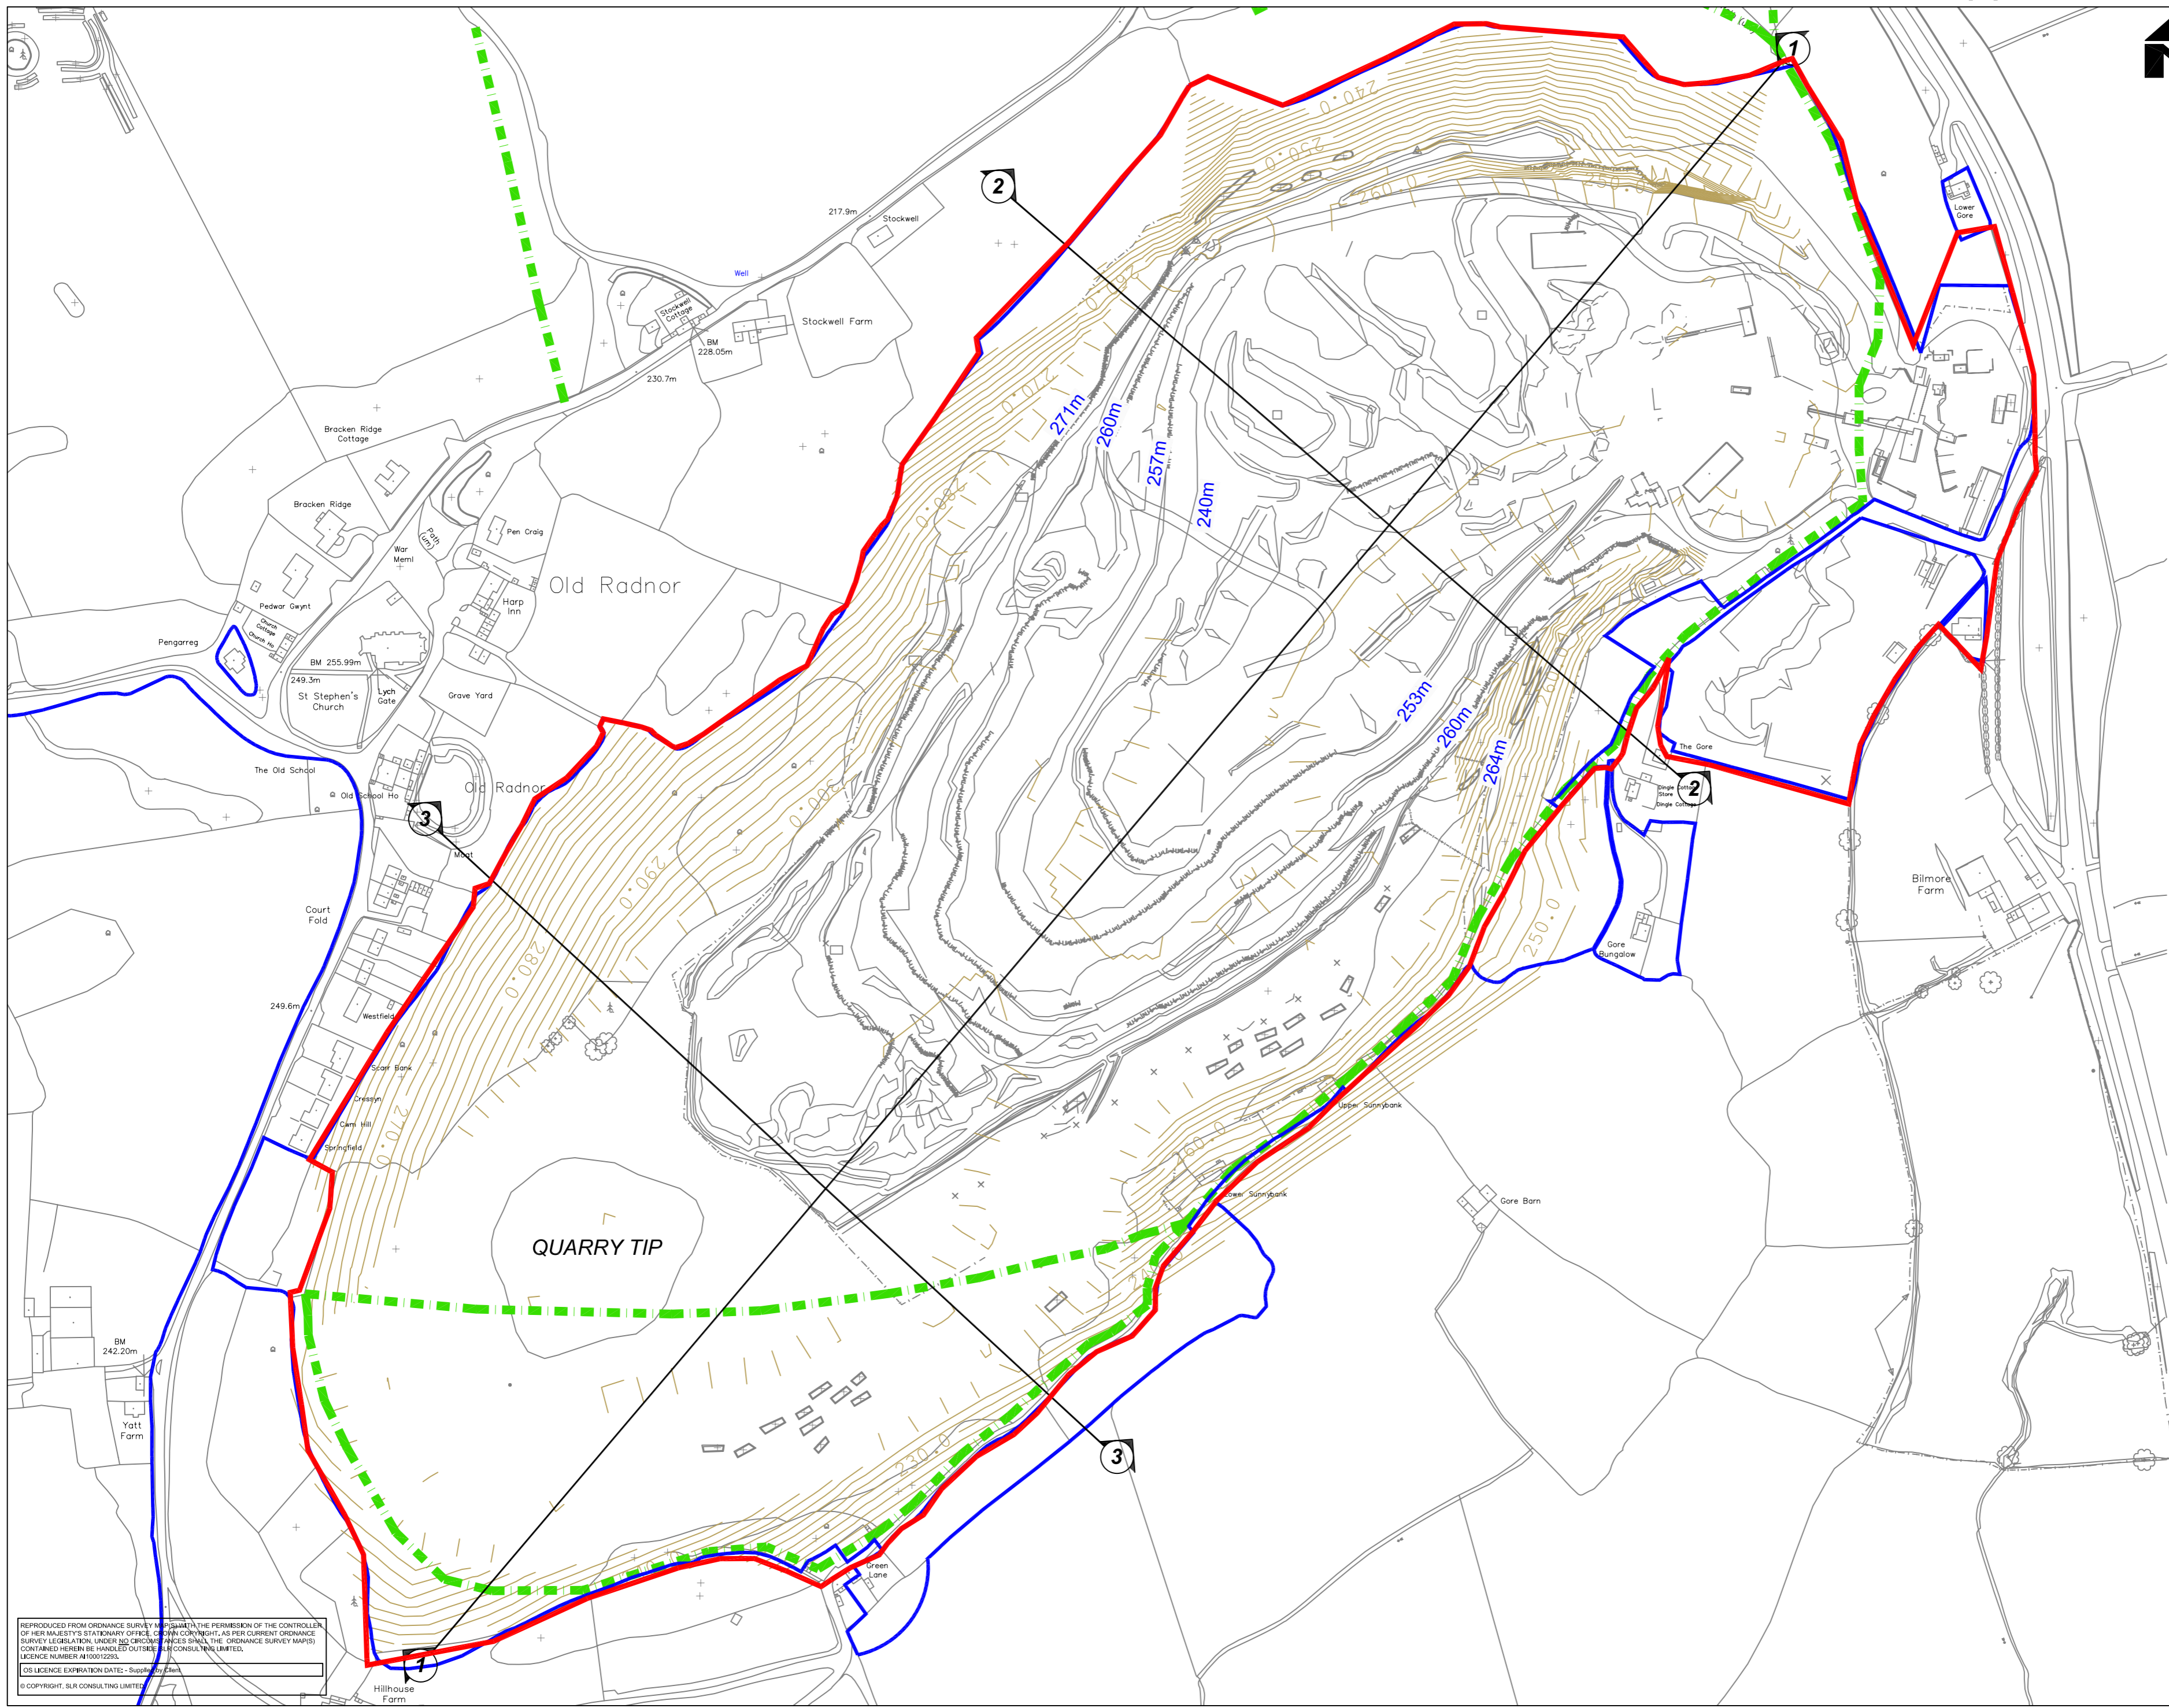



NOTES
 1. DRAWING BASE SUPPLIED BY TARMAC, ENTITLED 'GOREQU505A.DXF' RECEIVED MARCH 2008.
 2. FOR CROSS SECTIONS REFER TO DRAWING GQ3/1.

| LEGEND | |
|--------|--------------------------------|
| | APPLICATION SITE |
| | LAND OWNERSHIP BOUNDARY |
| | FINAL EXCAVATION CONTOURS |
| | EXCAVATION BENCH LEVELS (mAOD) |
| | FOOTPATH |



REPRODUCED FROM ORDNANCE SURVEY MAPS WITH THE PERMISSION OF THE CONTROLLER OF HER MAJESTY'S STATIONARY OFFICE. ALL RIGHTS RESERVED. AS PER CURRENT ORDNANCE SURVEY LEGISLATION, UNDER NO CIRCUMSTANCES SHALL THE ORDNANCE SURVEY MAPS CONTAINED HEREIN BE HANDLED OUTSIDE OF SLR CONSULTING LIMITED. LICENCE NUMBER: M00012255.
 OS LICENCE EXPIRATION DATE: - Supplied by Ordnance Survey
 © COPYRIGHT, SLR CONSULTING LIMITED



| | |
|---|---------------------------|
| Site: GORE QUARRY | |
| Project: ENVIRONMENTAL STATEMENT | |
| Drawing: Existing Site | |
| Date: AUGUST 2008 | Drawing No. GQ 2/2 |
| Scale: 1:2,500 @ A2 | |
| 0088.00137.08.GQ2-2.0.Existing Site 405.SJP | |
|  4 WOODSIDE PLACE CHARING CROSS GLASGOW G3 7QF T: 0141 353 5037 F: 0141 353 5038 www.slrconsulting.co.uk | |