


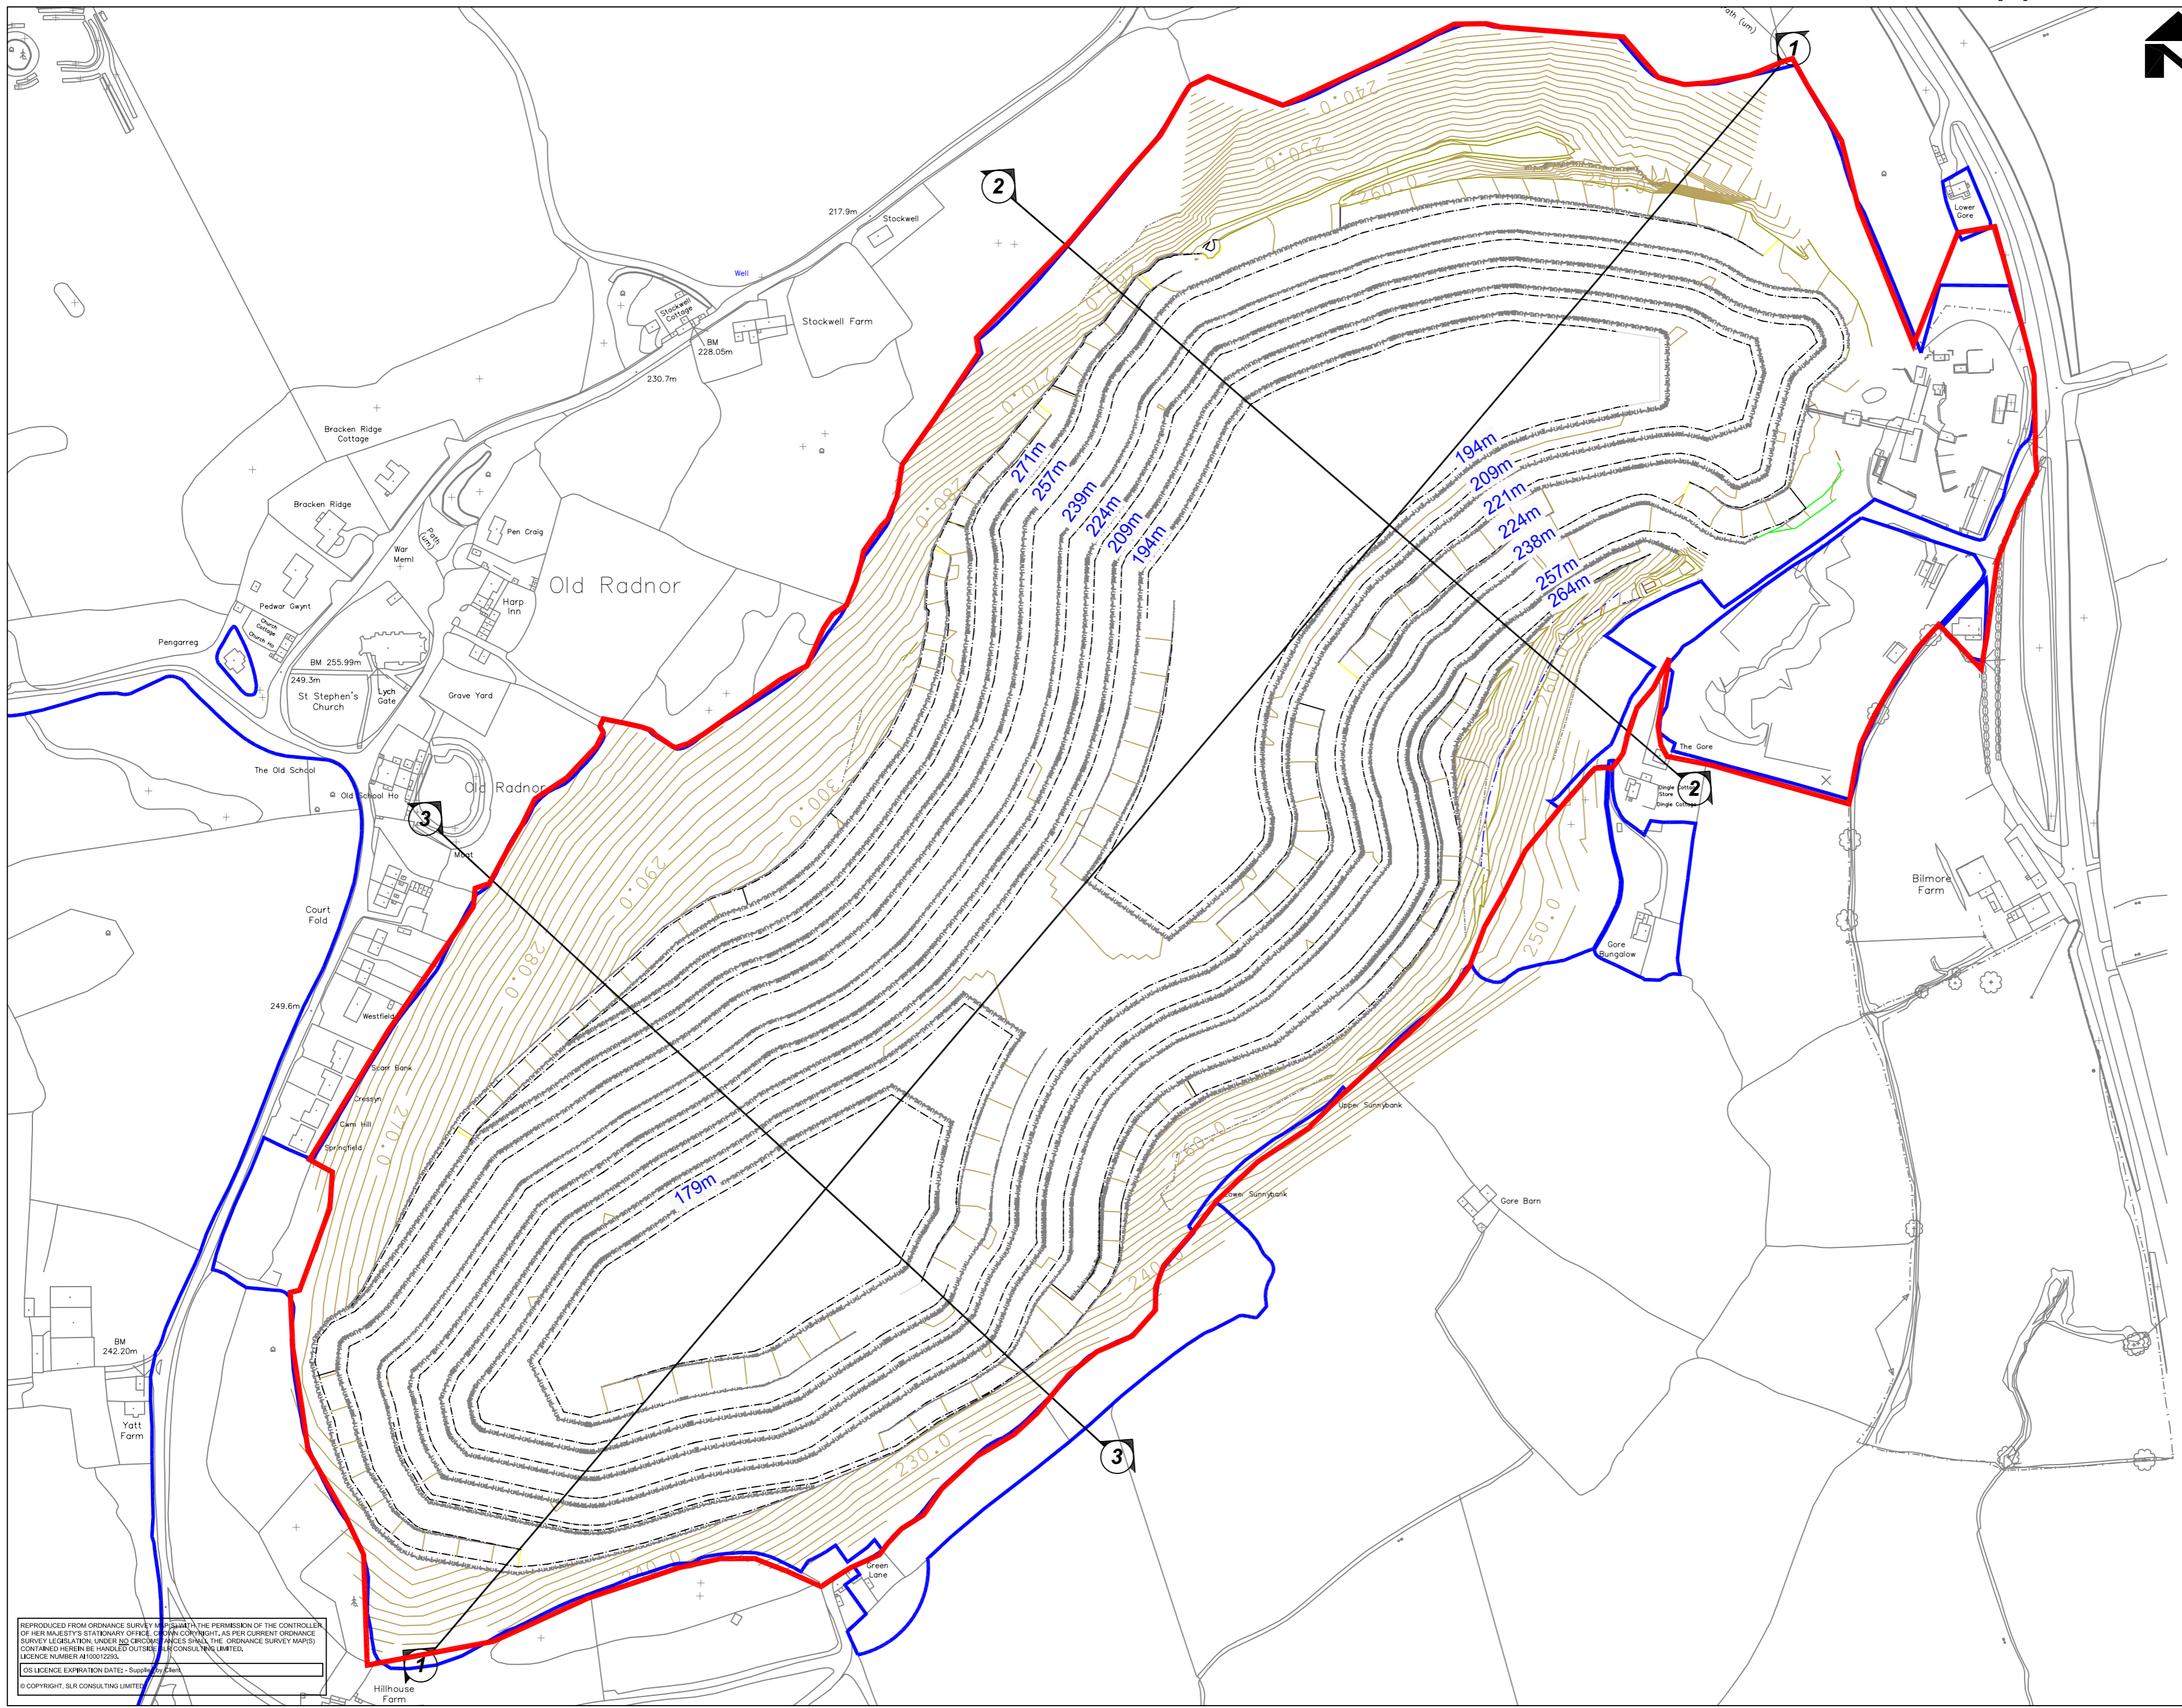

NOTES
 1. DRAWING BASE SUPPLIED BY TARMAC, ENTITLED 'GOREQU505A.DXF' RECEIVED MARCH 2008.
 2. FOR CROSS SECTIONS REFER TO DRAWING GQ3/1.

LEGEND

- APPLICATION SITE
- LAND OWNERSHIP BOUNDARY
- FINAL EXCAVATION CONTOURS
- FINAL BENCH LEVELS (mAOD)



REPRODUCED FROM ORDNANCE SURVEY MAPS WITH THE PERMISSION OF THE CONTROLLER OF HER MAJESTY'S STATIONARY OFFICE. ALL RIGHTS RESERVED. AS PER CURRENT ORDNANCE SURVEY LEGISLATION, UNDER NO CIRCUMSTANCES SHALL THE ORDNANCE SURVEY MAPS CONTAINED HEREIN BE HANDLED OUTSIDE OF SLR CONSULTING LIMITED. LICENCE NUMBER: M00012255.
 OS LICENCE EXPIRATION DATE: - Supplied by client.
 © COPYRIGHT, SLR CONSULTING LIMITED.

Tarmac

Site: GORE QUARRY
 Project: ENVIRONMENTAL STATEMENT
 Drawing: **Anticipated Final Quarry Excavation**
 Date: AUGUST 2008
 Scale: 1:2,500 @ A2
 Drawing No.: **GQ 3/1**

0088.00137.08.GQ3-1.0.Final Quarry Excavation 403DPB

4 WOODSIDE PLACE
 CHARING CROSS
 GLASGOW
 G3 7QF
 T: 0141 353 5037
 F: 0141 353 5038
 www.slrconsulting.co.uk